


NOTES

This drawing is the copyright of Quattro Design Architects Ltd and should not be reproduced in whole or in part without written permission. Only figured dimensions to be used for construction. Check all dimensions on site. Any discrepancies are to be reported to the Architect as soon as possible.

REVISIONS

REV: DATE - DRAWN - CHECKED: NOTES

~: 14.07.21 - JLP:  
Drawing created.

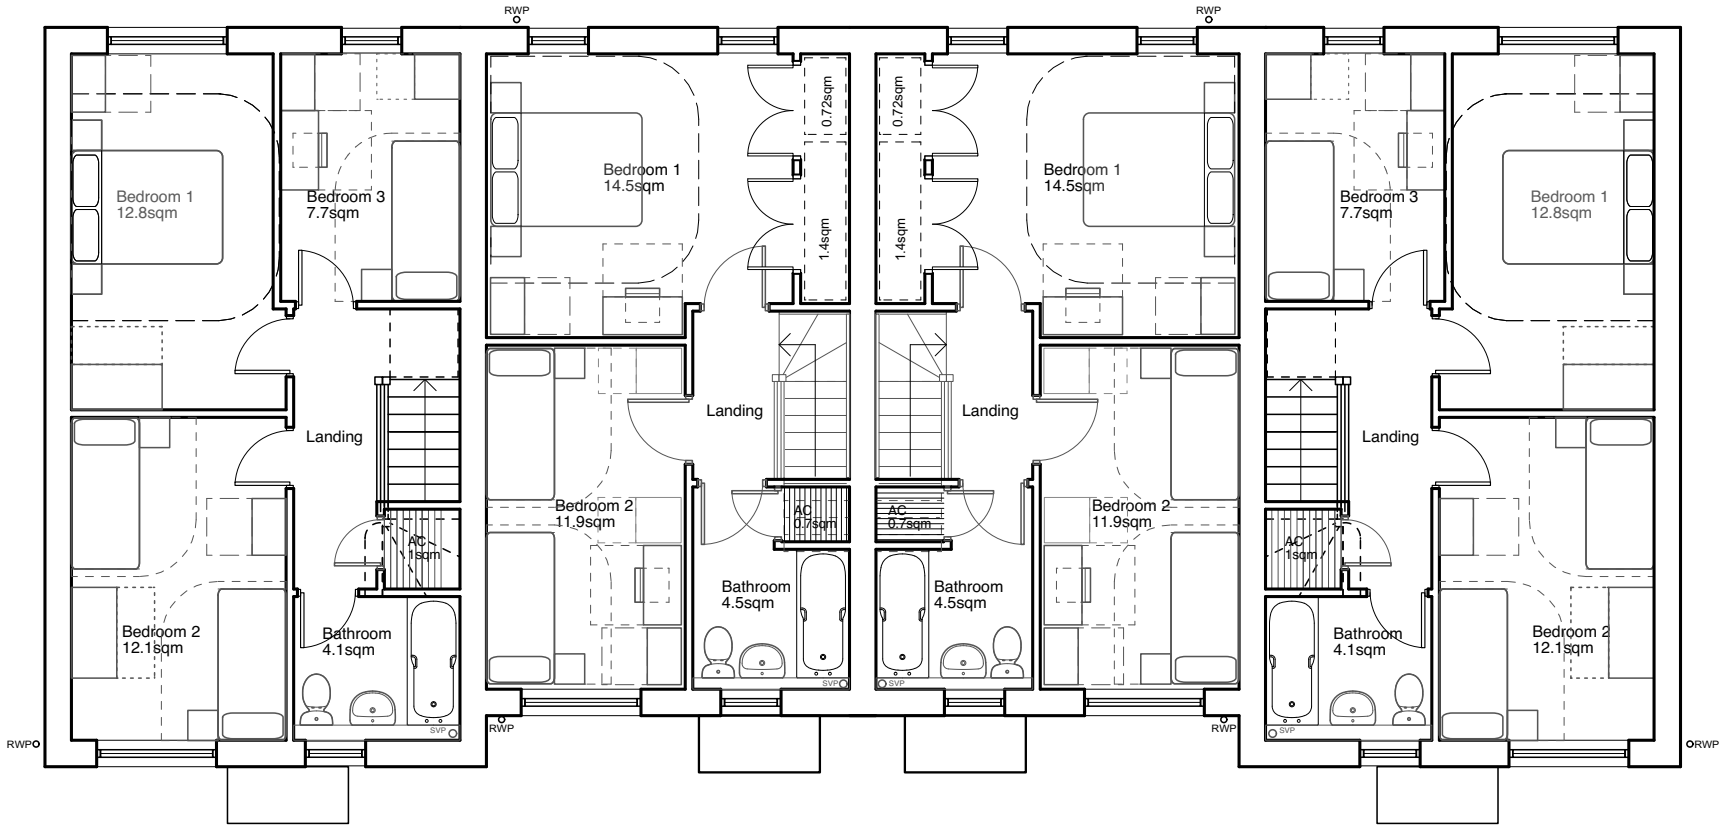


First Floor  
Plot 1

Plot 2

Plot 3

Plot 4

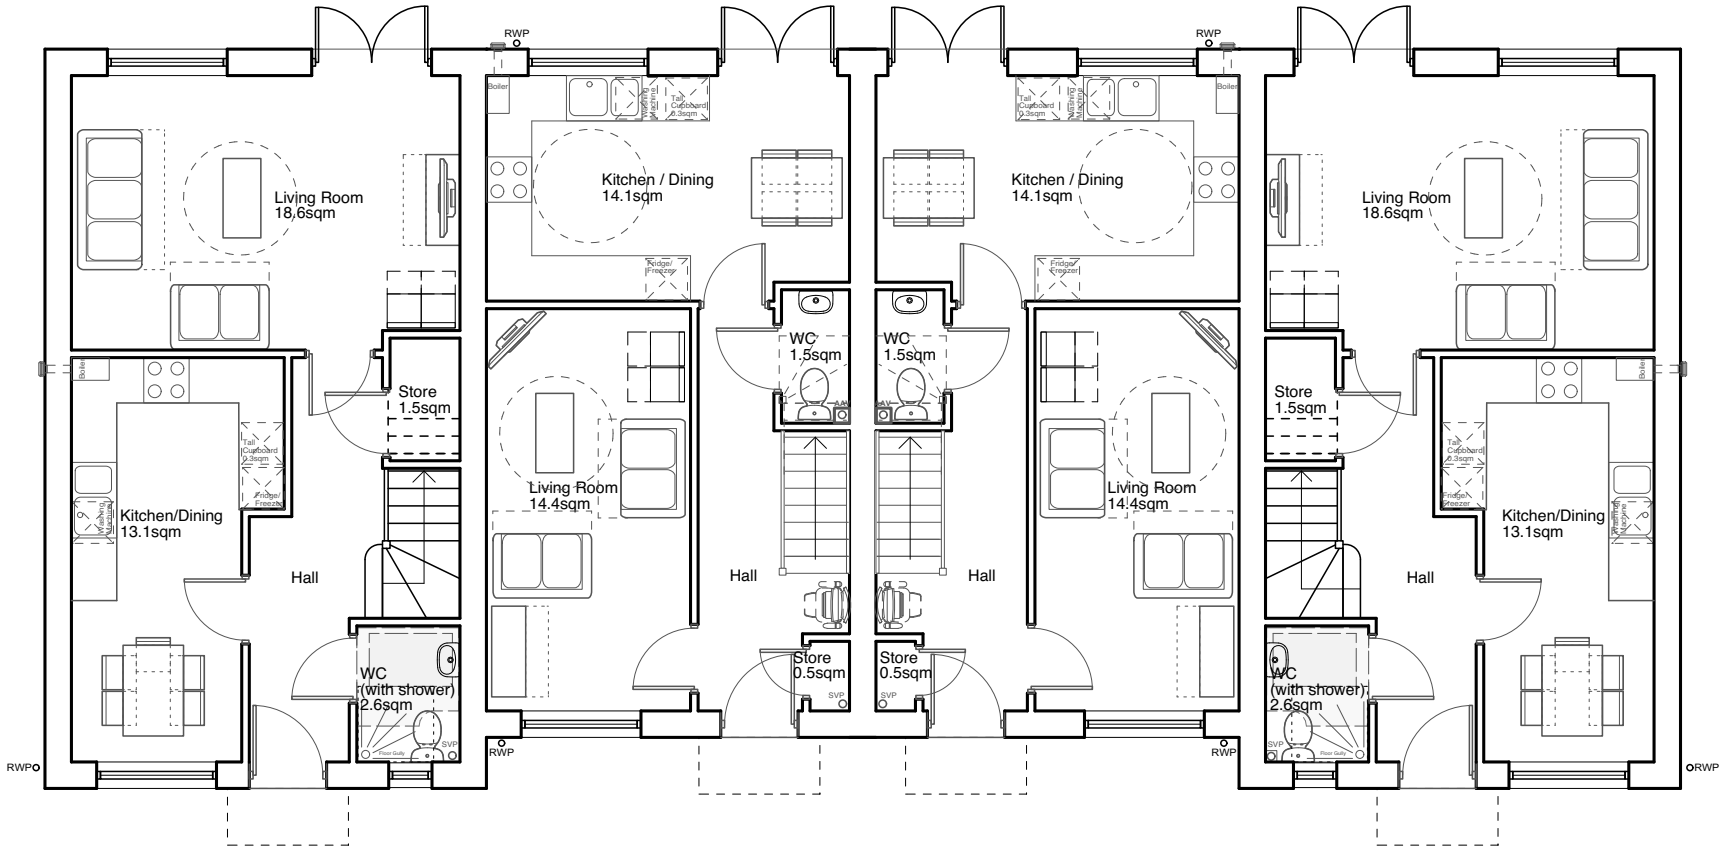

Ground Floor  
3B5P House @93sqm  
Plot 1

2B4P House @79sqm  
Plot 2

2B4P House @79sqm  
Plot 3

3B5P House @93sqm  
Plot 4

DRAWING TITLE

Proposed Floor Plans  
Plots 1 - 4

PROJECT

Hampton Close,  
Cadbury Heath

CLIENT

Bromford

SCALE

1:100@A3

DATE

Jan 2020



DRAWING NO.

REV

6234-P-20


NOTES

This drawing is the copyright of Quattro Design Architects Ltd and should not be reproduced in whole or in part without written permission. Only figured dimensions to be used for construction. Check all dimensions on site. Any discrepancies are to be reported to the Architect as soon as possible.

REVISIONS


REV: DATE - DRAWN - CHECKED: NOTES

-: 14.07.21 - JLP:  
Drawing created.  
A: 01.09.21 - JLP - CC:  
French doors replaced with single leaf doors.

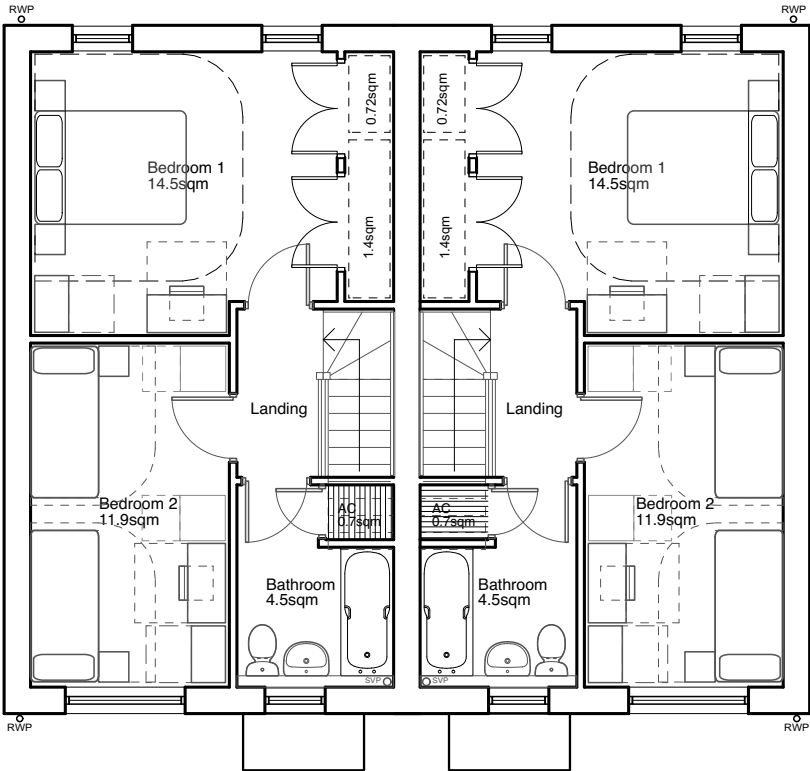

First Floor  
Plot 6

Plot 5

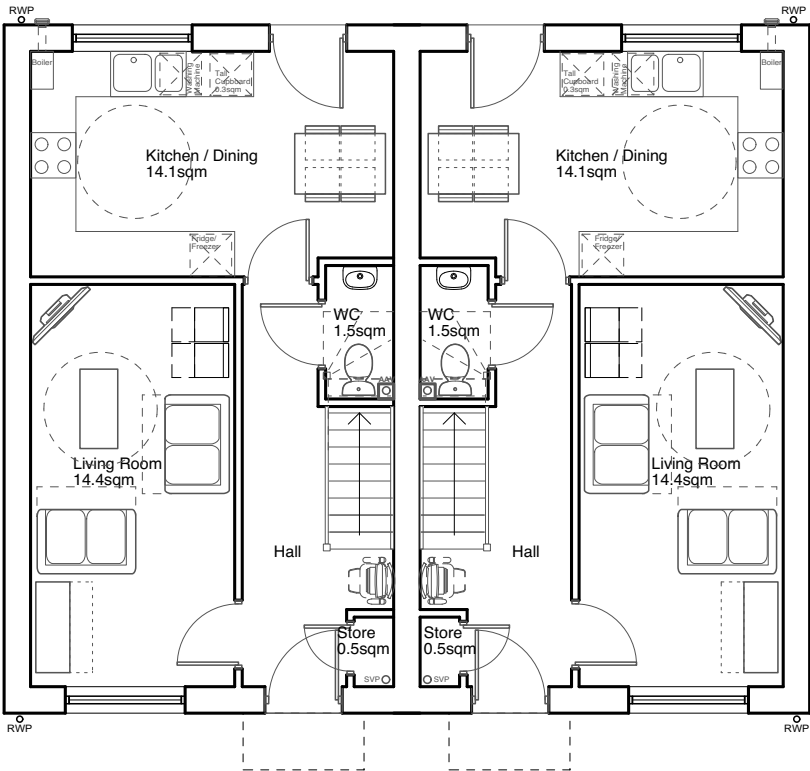

Ground Floor  
2B4P House @79sqm  
Plot 6

2B4P House @79sqm  
Plot 5

DRAWING TITLE

Proposed Floor Plans  
Plots 5 & 6

PROJECT

Hampton Close,  
Cadbury Heath

CLIENT

Bromford

SCALE 1:100@A3

DATE Jan 2020



DRAWING NO. REV

6234-P-21 A


NOTES

This drawing is the copyright of Quattro Design Architects Ltd and should not be reproduced in whole or in part without written permission. Only figured dimensions to be used for construction. Check all dimensions on site. Any discrepancies are to be reported to the Architect as soon as possible.

REVISIONS


REV: DATE - DRAWN - CHECKED: NOTES

-: 14.07.21 - JLP:  
Drawing created.

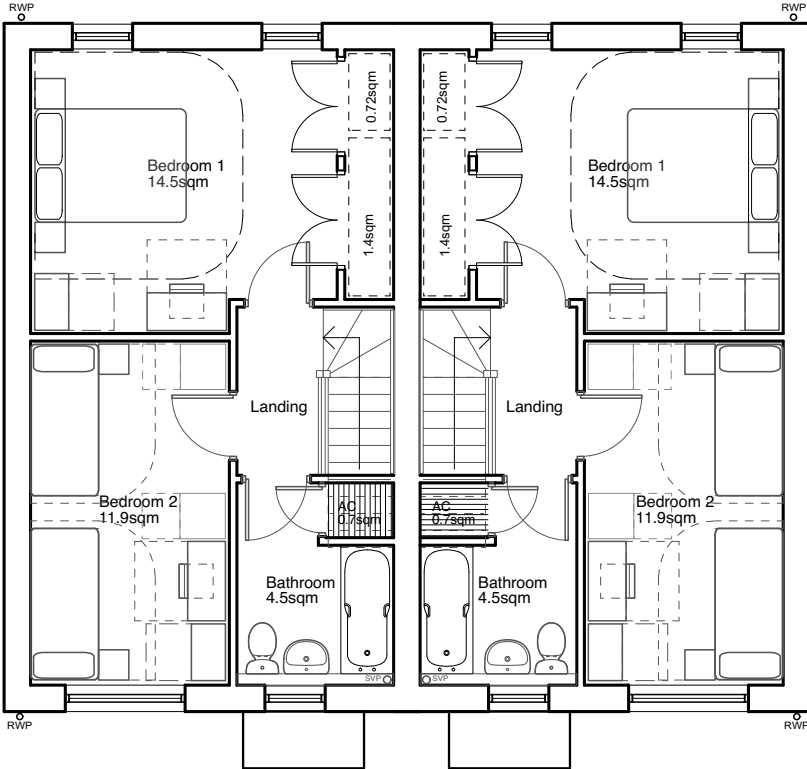

First Floor  
Plot 8

Plot 7

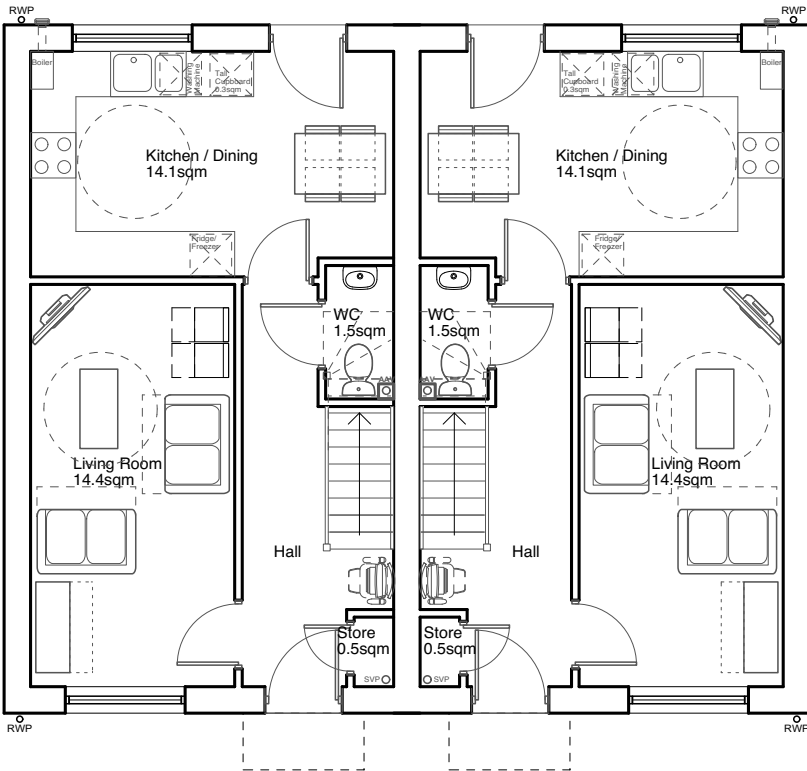

Ground Floor  
2B4P House @79sqm  
Plot 8

2B4P House @79sqm  
Plot 7

DRAWING TITLE

Proposed Floor Plans  
Plots 7 & 8

PROJECT

Hampton Close,  
Cadbury Heath

CLIENT

Bromford

SCALE

1:100@A3

DATE

Jan 2020



DRAWING NO.

REV

6234-P-22


NOTES

This drawing is the copyright of Quattro Design Architects Ltd and should not be reproduced in whole or in part without written permission. Only figured dimensions to be used for construction. Check all dimensions on site. Any discrepancies are to be reported to the Architect as soon as possible.

REVISIONS

REV: DATE - DRAWN - CHECKED: NOTES


-: 14.07.21 - JLP:  
Drawing created.

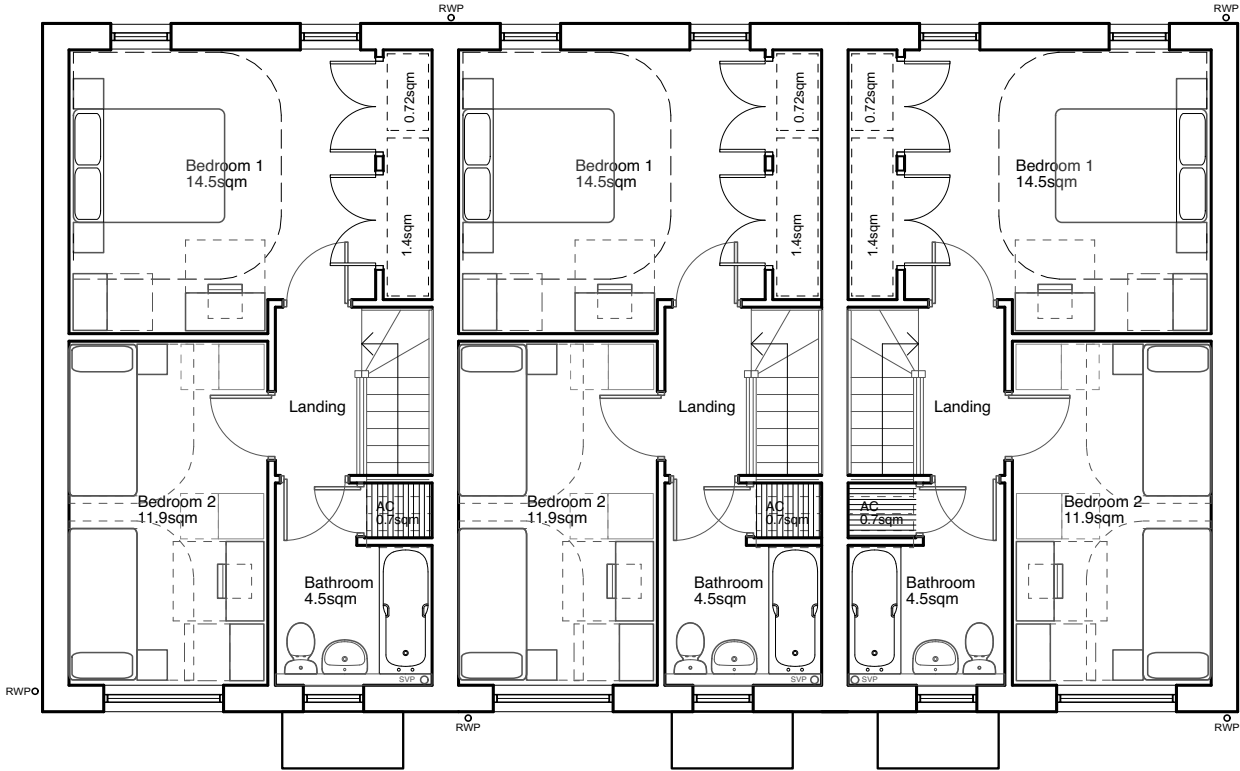

First Floor  
Plot 11

Plot 10

Plot 9

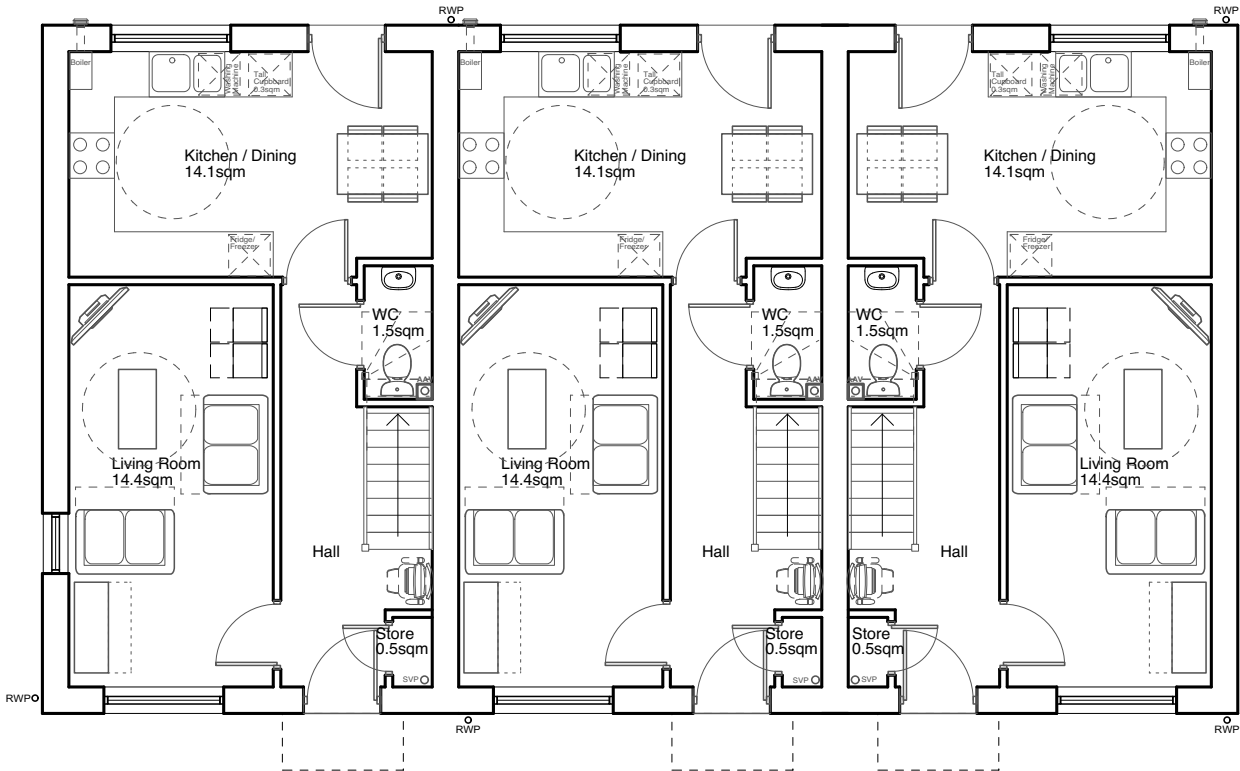

Ground Floor  
2B4P House @79sqm  
Plot 11

2B4P House @79sqm  
Plot 10

2B4P House @79sqm  
Plot 9

DRAWING TITLE

Proposed Floor Plans  
Plots 9 - 11

PROJECT

Hampton Close,  
Cadbury Heath

CLIENT

Bromford

SCALE 1:100@A3

DATE Jan 2020



DRAWING NO. REV

6234-P-23


NOTES

This drawing is the copyright of Quattro Design Architects Ltd and should not be reproduced in whole or in part without written permission. Only figured dimensions to be used for construction. Check all dimensions on site. Any discrepancies are to be reported to the Architect as soon as possible.

REVISIONS

REV: DATE - DRAWN - CHECKED: NOTES


-: 14.07.21 - JLP:  
Drawing created.

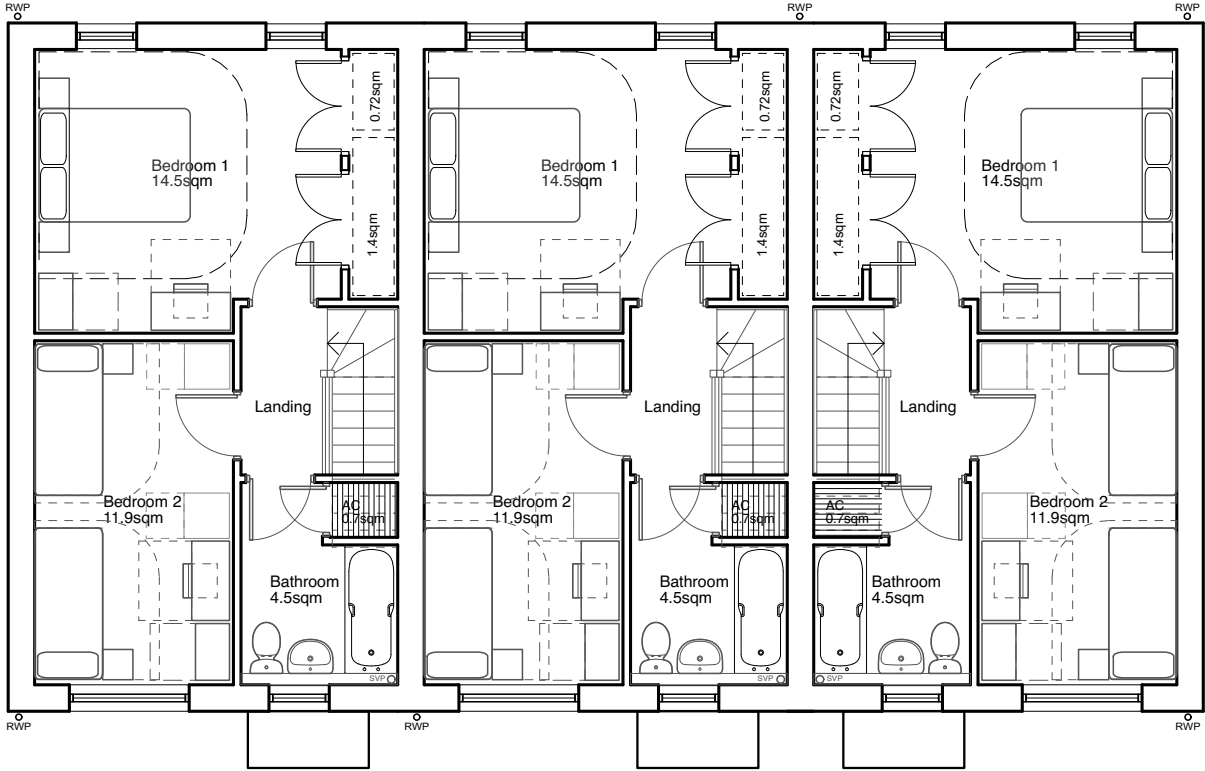

First Floor  
Plot 14

Plot 13

Plot 12

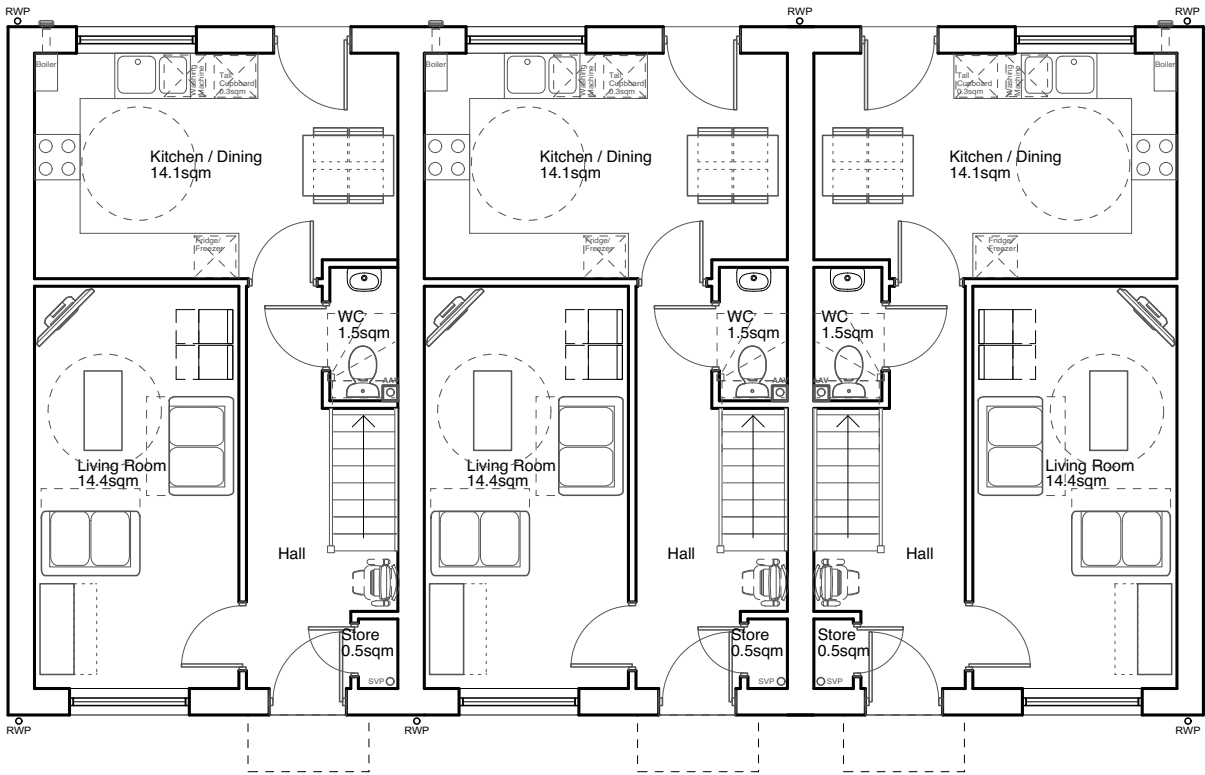

Ground Floor  
2B4P House @79sqm  
Plot 14

2B4P House @79sqm  
Plot 13

2B4P House @79sqm  
Plot 12

DRAWING TITLE

Proposed Floor Plans  
Plots 12 - 14

PROJECT

Hampton Close,  
Cadbury Heath

CLIENT

Bromford

SCALE

1:100@A3

DATE

Jan 2020



DRAWING NO.

REV

6234-P-24


NOTES

This drawing is the copyright of Quattro Design Architects Ltd and should not be reproduced in whole or in part without written permission. Only figured dimensions to be used for construction. Check all dimensions on site. Any discrepancies are to be reported to the Architect as soon as possible.

REVISIONS


REV: DATE - DRAWN - CHECKED: NOTES

-: 14.07.21 - JLP:  
Drawing created.

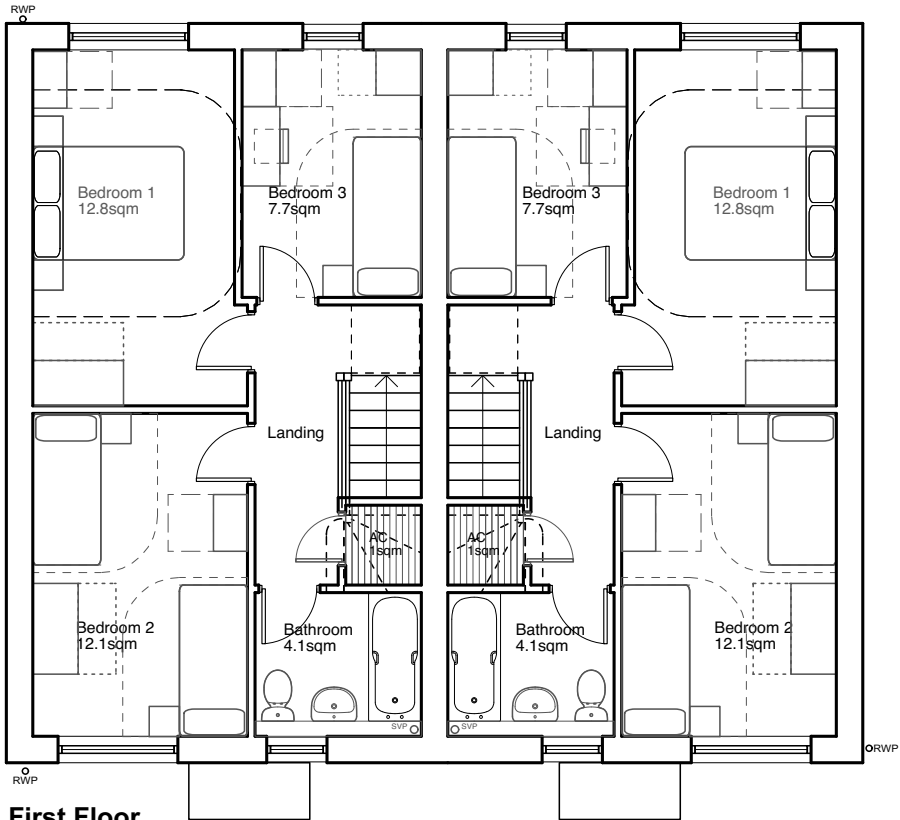

First Floor  
Plot 16

Plot 15

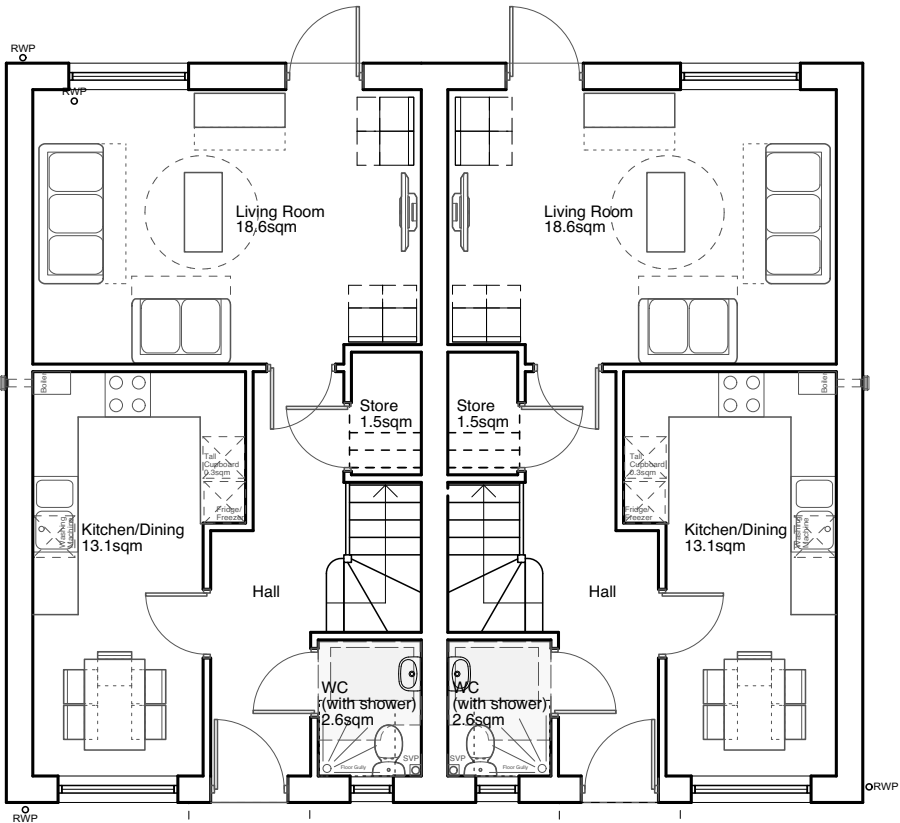

Ground Floor  
3B5P House @93sqm  
Plot 16

3B5P House @93sqm  
Plot 15

DRAWING TITLE

Proposed Floor Plans  
Plots 15 & 16

PROJECT

Hampton Close,  
Cadbury Heath

CLIENT

Bromford

SCALE 1:100@A3

DATE Jan 2020



DRAWING NO. REV

6234-P-25


NOTES

This drawing is the copyright of Quattro Design Architects Ltd and should not be reproduced in whole or in part without written permission. Only figured dimensions to be used for construction. Check all dimensions on site. Any discrepancies are to be reported to the Architect as soon as possible.

REVISIONS


REV: DATE - DRAWN - CHECKED: NOTES

-: 14.07.21 - JLP:  
Drawing created.

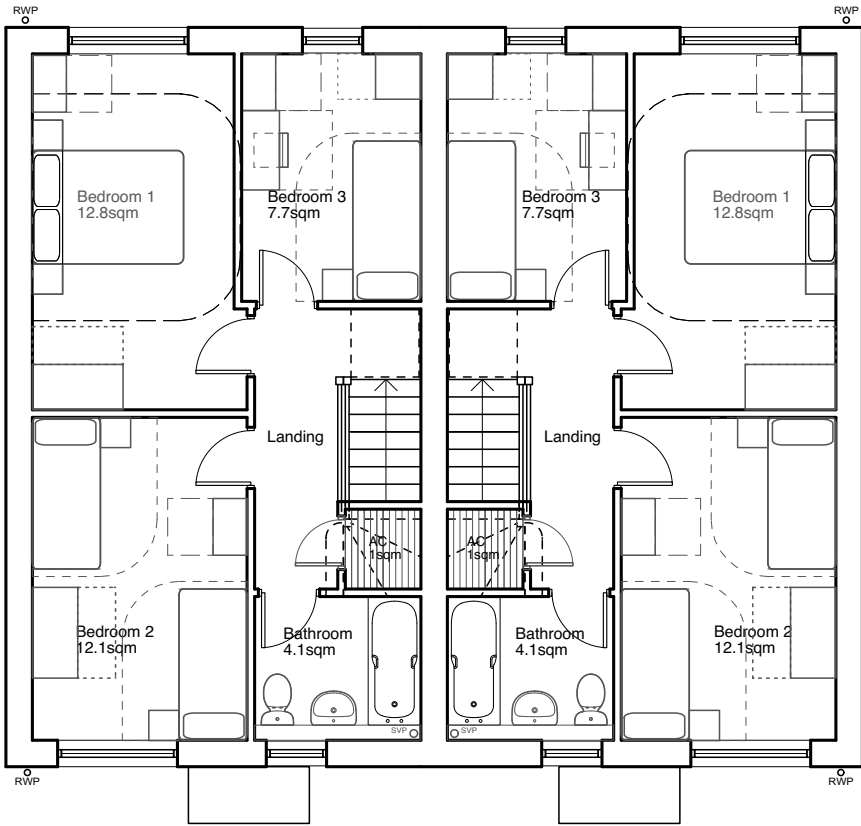

First Floor  
Plot 18

Plot 17

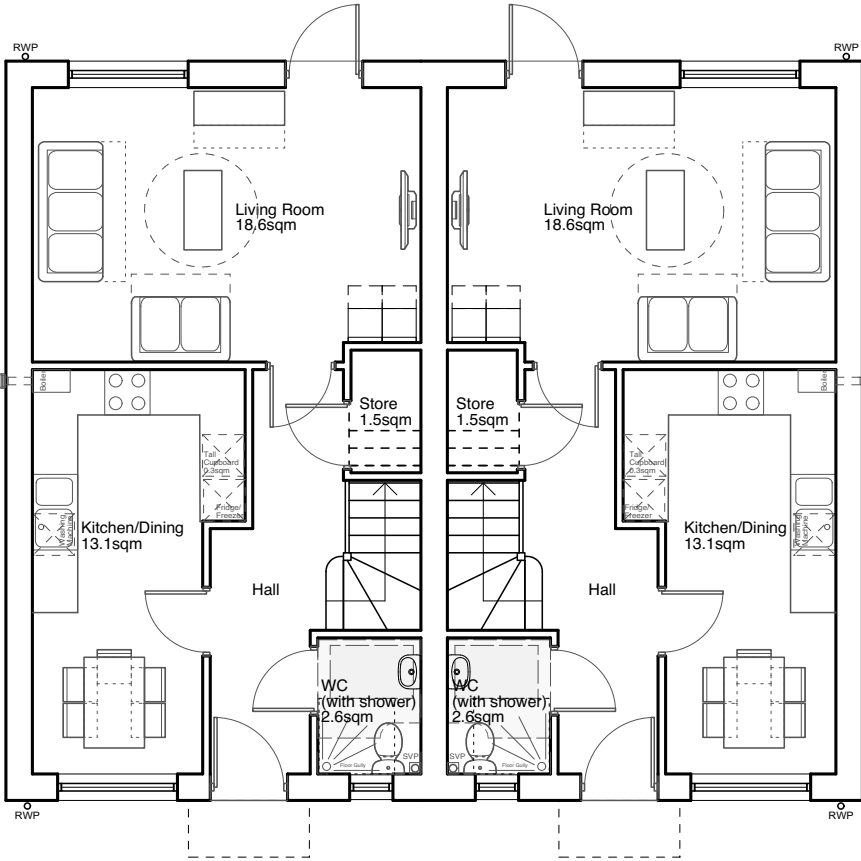

Ground Floor  
3B5P House @93sqm  
Plot 18

3B5P House @93sqm  
Plot 17

DRAWING TITLE

Proposed Floor Plans  
Plots 17 & 18

PROJECT

Hampton Close,  
Cadbury Heath

CLIENT

Bromford

SCALE

1:100@A3

DATE

Jan 2020



DRAWING NO.

REV

6234-P-26


NOTES

This drawing is the copyright of Quattro Design Architects Ltd and should not be reproduced in whole or in part without written permission. Only figured dimensions to be used for construction. Check all dimensions on site. Any discrepancies are to be reported to the Architect as soon as possible.

REVISIONS


REV: DATE - DRAWN - CHECKED: NOTES

-: 14.07.21 - JLP:  
Drawing created.

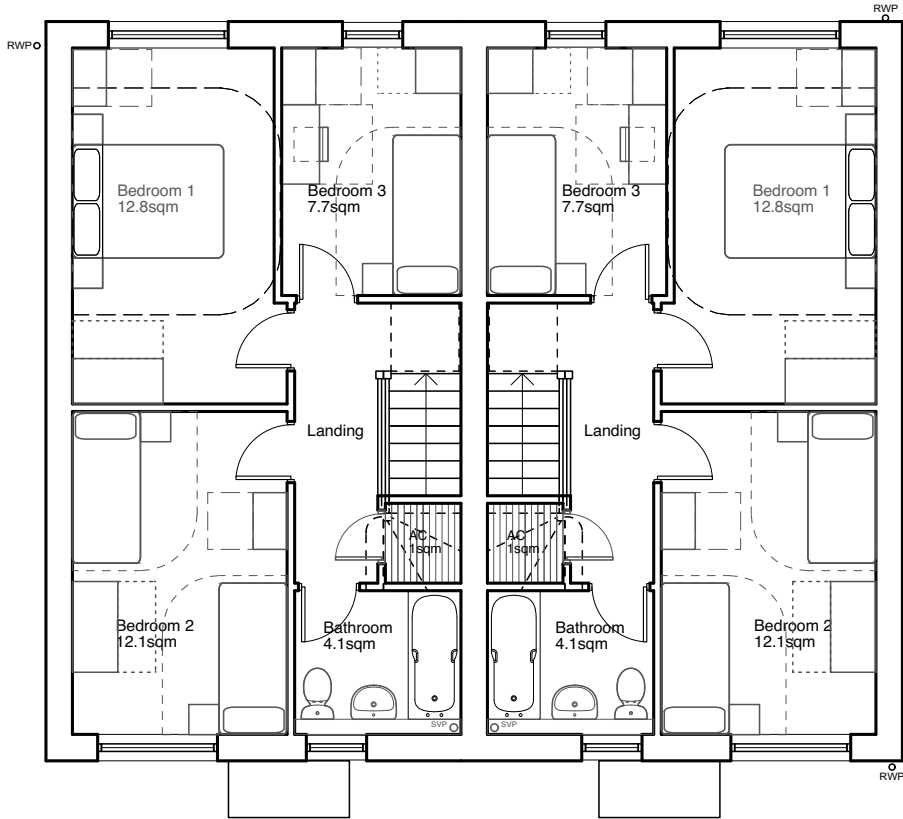

First Floor  
Plot 20

Plot 19

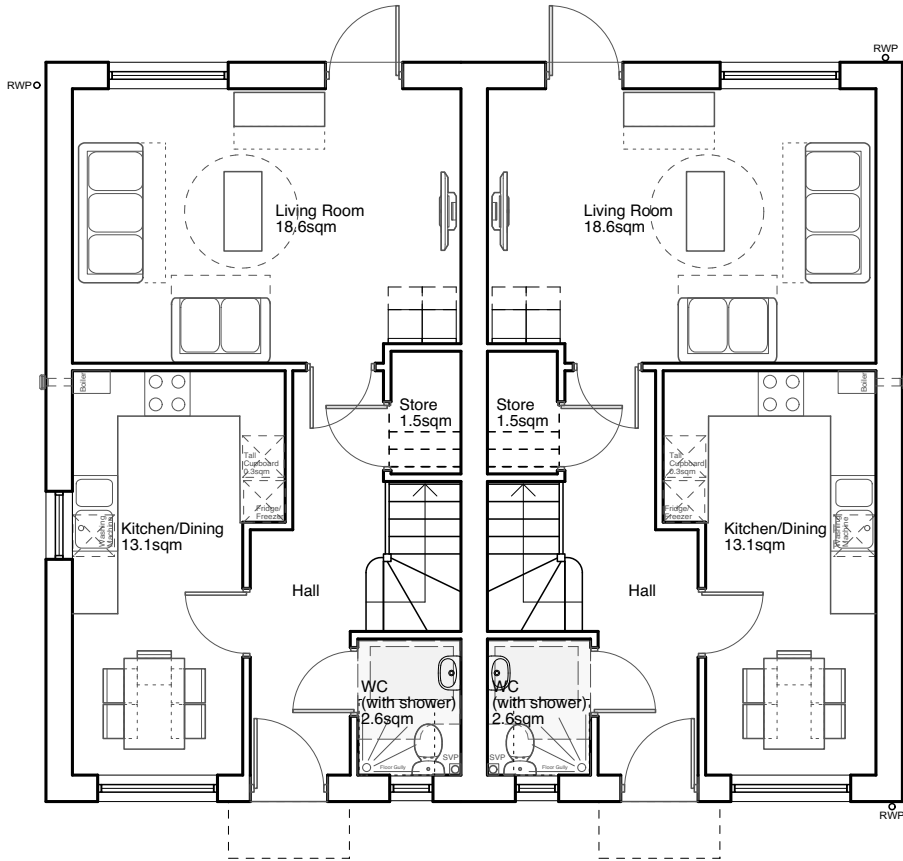

Ground Floor  
3B5P House @93sqm  
Plot 20

3B5P House @93sqm  
Plot 19

DRAWING TITLE

Proposed Floor Plans  
Plots 19 & 20

PROJECT

Hampton Close,  
Cadbury Heath

CLIENT

Bromford

SCALE

1:100@A3

DATE

Jan 2020



DRAWING NO.

REV

6234-P-27





NOTES

This drawing is the copyright of Quattro Design Architects Ltd and should not be reproduced in whole or in part without written permission. Only figured dimensions to be used for construction. Check all dimensions on site. Any discrepancies are to be reported to the Architect as soon as possible.

REVISIONS

REV: DATE - DRAWN - CHECKED: NOTES

-: 14.07.21 - JLP:  
Drawing created.

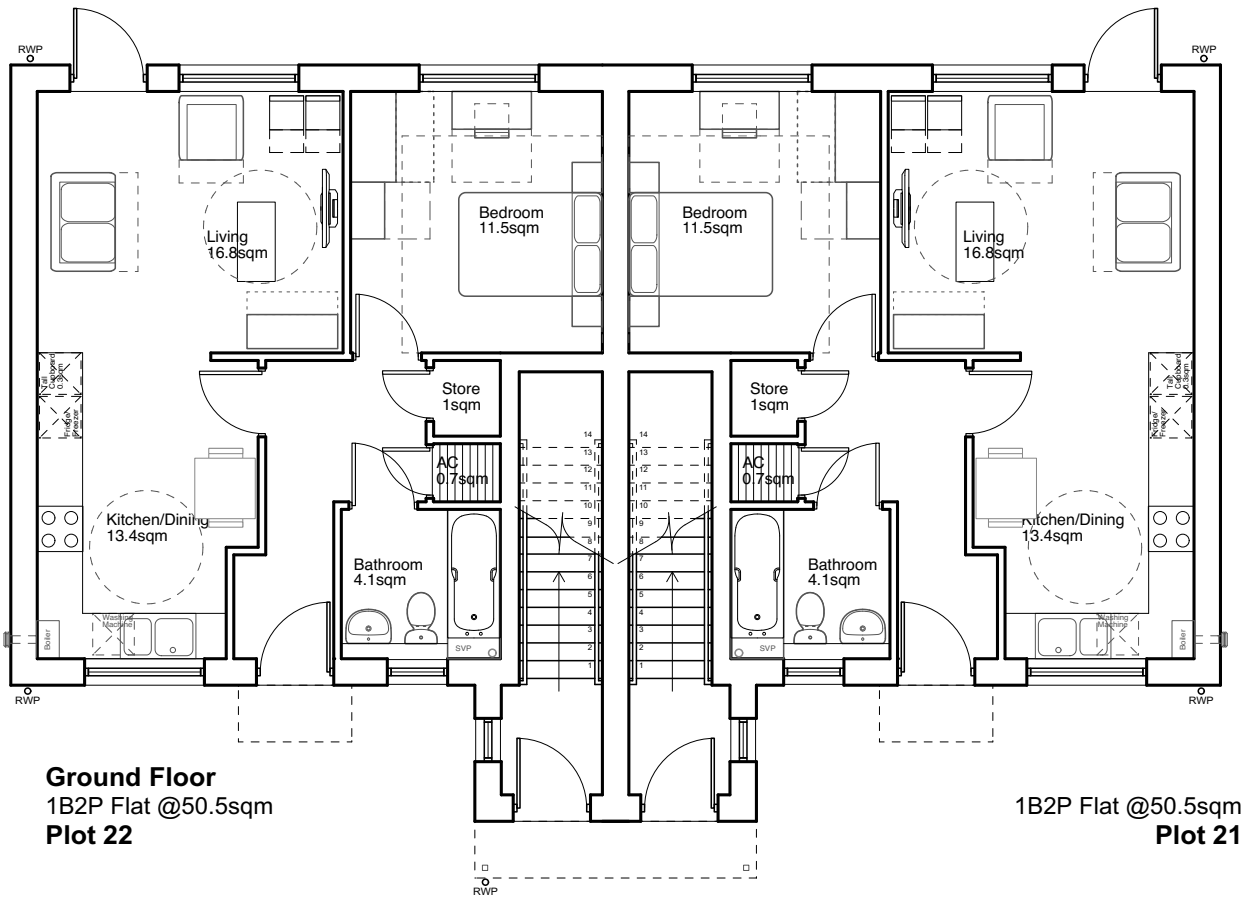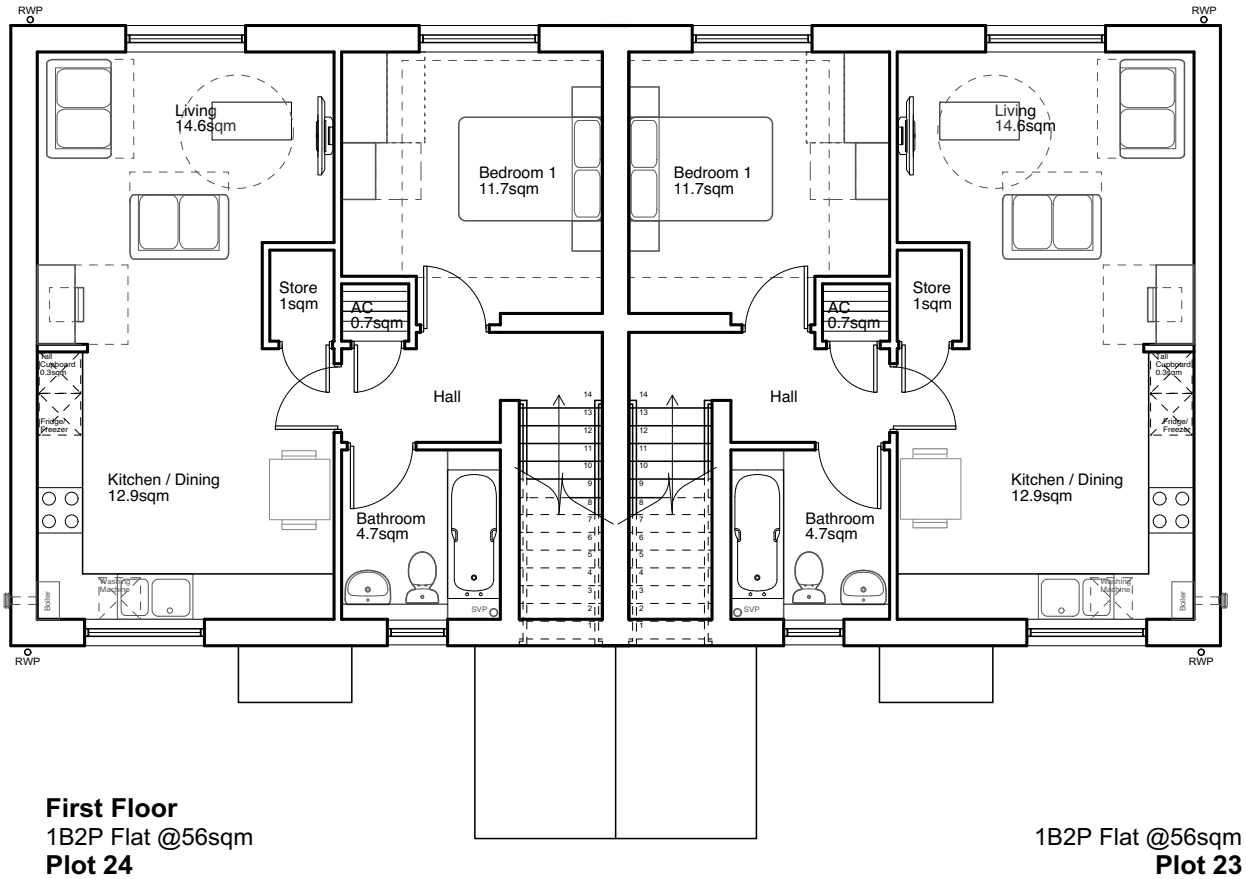

DRAWING TITLE

Proposed Floor Plans  
Plots 21, 22, 23 & 24

PROJECT

Hampton Close,  
Cadbury Heath

CLIENT

Bromford

SCALE 1:100@A3

DATE Jan 2020



DRAWING NO. REV

6234-P-28



NOTES

This drawing is the copyright of Quattro Design Architects Ltd and should not be reproduced in whole or in part without written permission. Only figured dimensions to be used for construction. Check all dimensions on site. Any discrepancies are to be reported to the Architect as soon as possible.

REVISIONS

REV: DATE - DRAWN - CHECKED: NOTES

-: 14.07.21 - JLP:  
Drawing created.

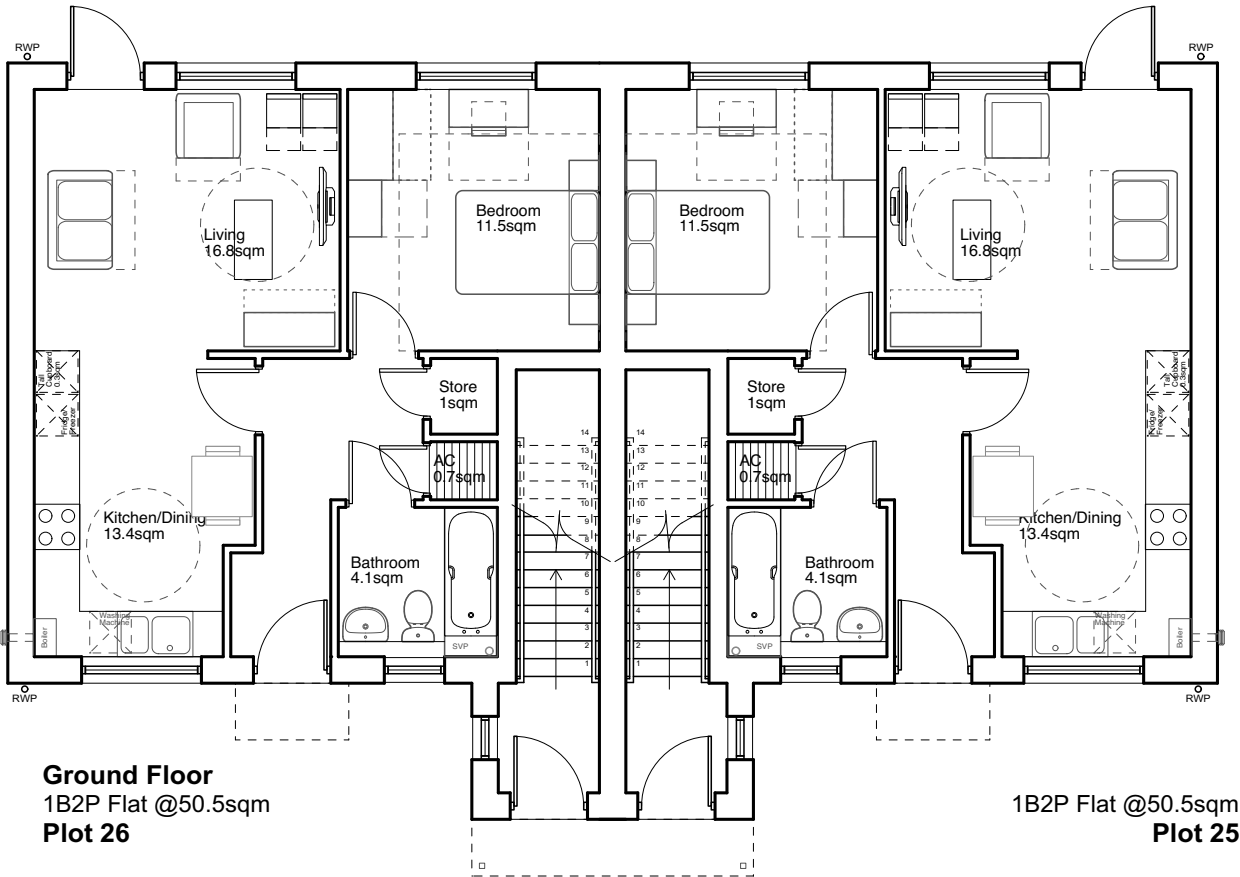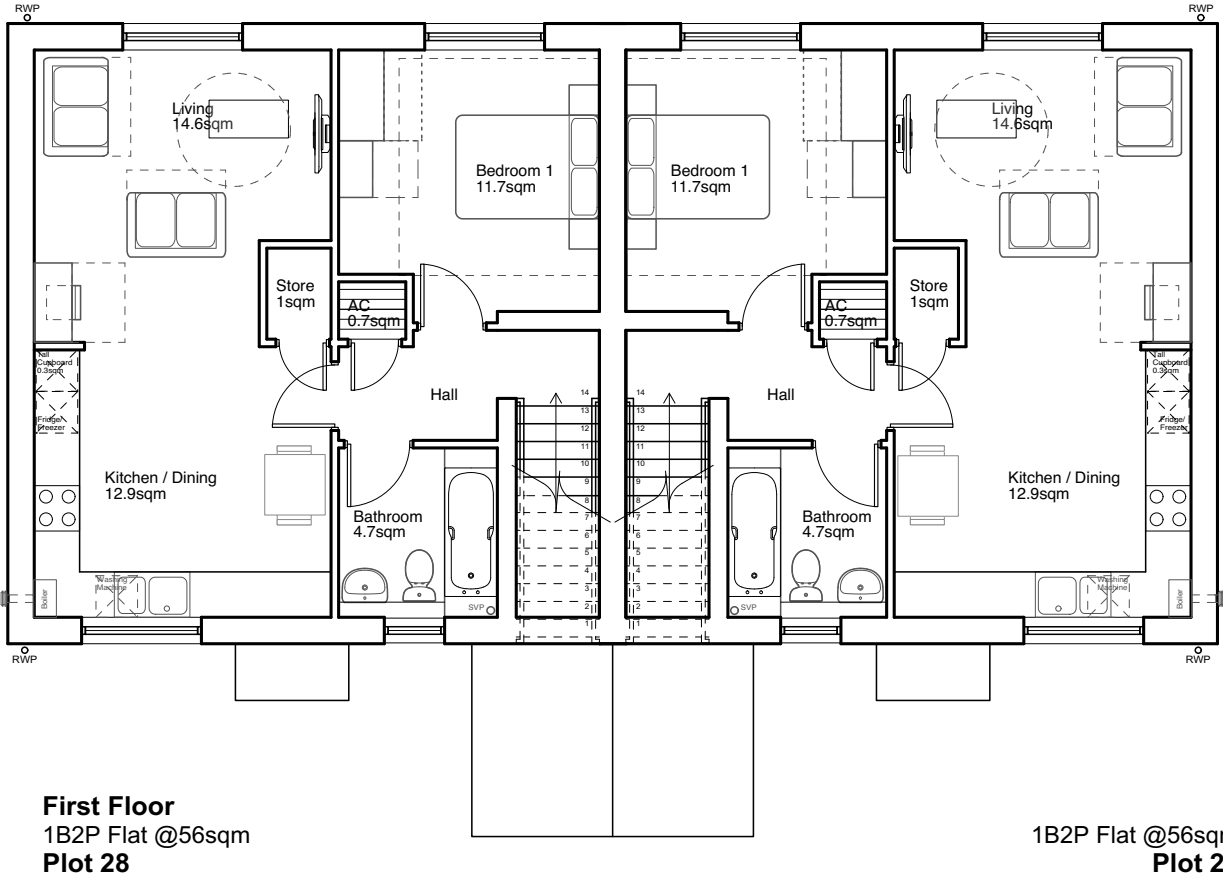

DRAWING TITLE

Proposed Floor Plans  
Plots 25, 26, 27 & 28

PROJECT

Hampton Close,  
Cadbury Heath

CLIENT

Bromford

SCALE 1:100@A3

DATE Jan 2020



DRAWING NO. REV

6234-P-29


NOTES

This drawing is the copyright of Quattro Design Architects Ltd and should not be reproduced in whole or in part without written permission. Only figured dimensions to be used for construction. Check all dimensions on site. Any discrepancies are to be reported to the Architect as soon as possible.

REVISIONS


REV: DATE - DRAWN - CHECKED: NOTES

-: 14.07.21 - JLP:  
Drawing created.

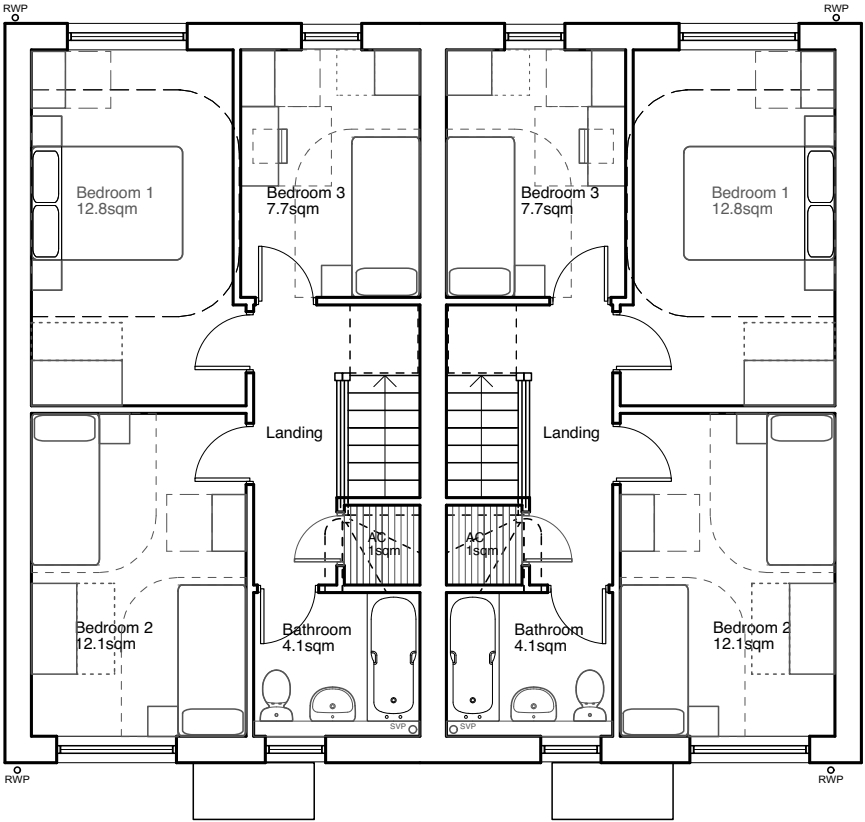

First Floor  
Plot 30

Plot 29

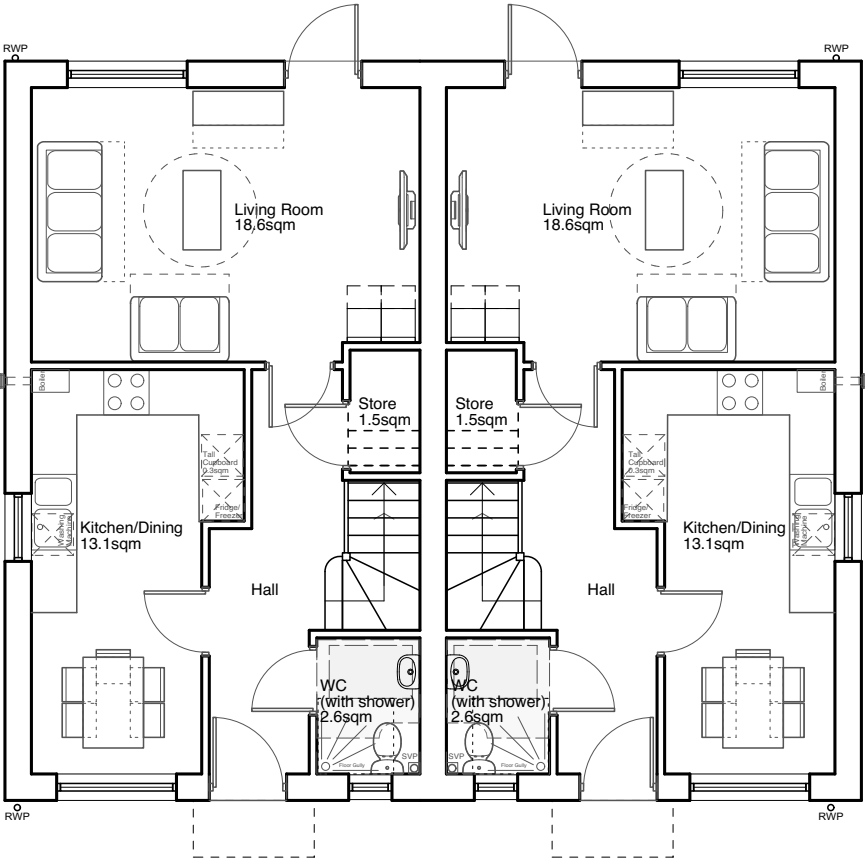

Ground Floor  
3B5P House @93sqm  
Plot 30

3B5P House @93sqm  
Plot 29

DRAWING TITLE

Proposed Floor Plans  
Plots 29 & 30

PROJECT

Hampton Close,  
Cadbury Heath

CLIENT

Bromford

SCALE 1:100@A3

DATE Jan 2020



DRAWING NO. REV

6234-P-30


NOTES

This drawing is the copyright of Quattro Design Architects Ltd and should not be reproduced in whole or in part without written permission. Only figured dimensions to be used for construction. Check all dimensions on site. Any discrepancies are to be reported to the Architect as soon as possible.

REVISIONS

REV: DATE - DRAWN - CHECKED: NOTES


-: 14.07.21 - JLP:  
Drawing created.

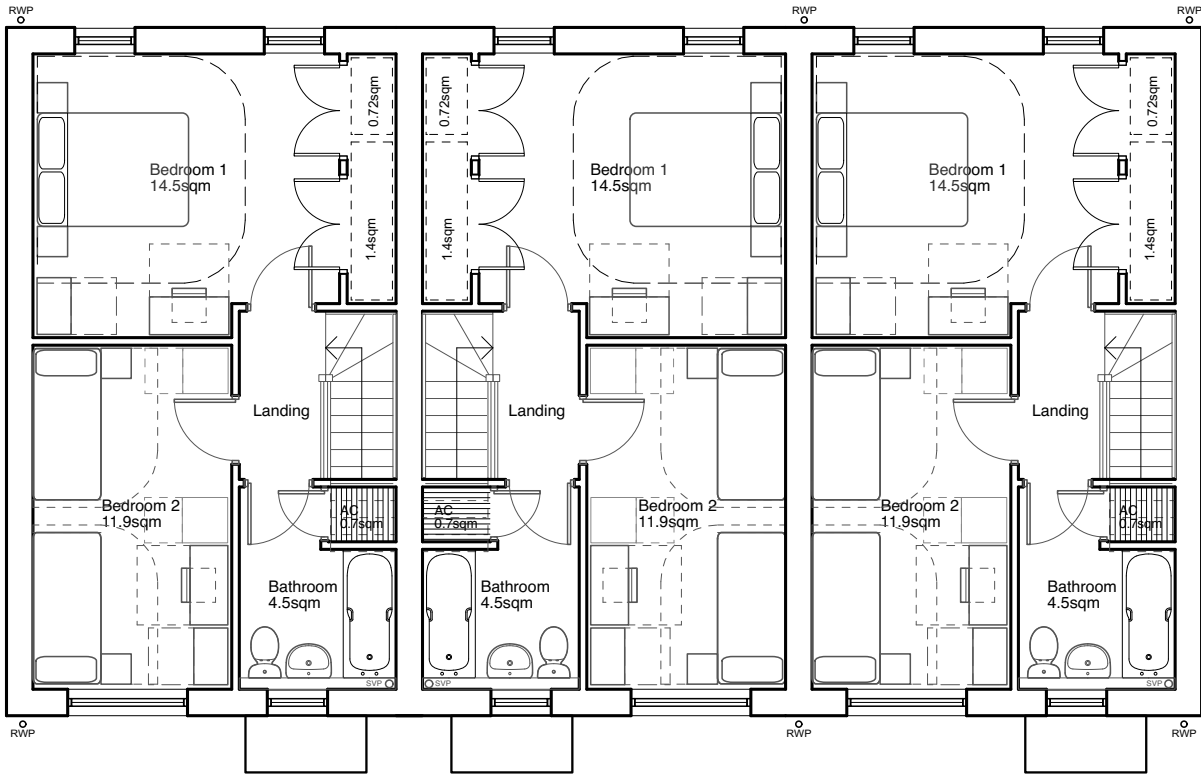

First Floor  
Plot 33

Plot 32

Plot 31

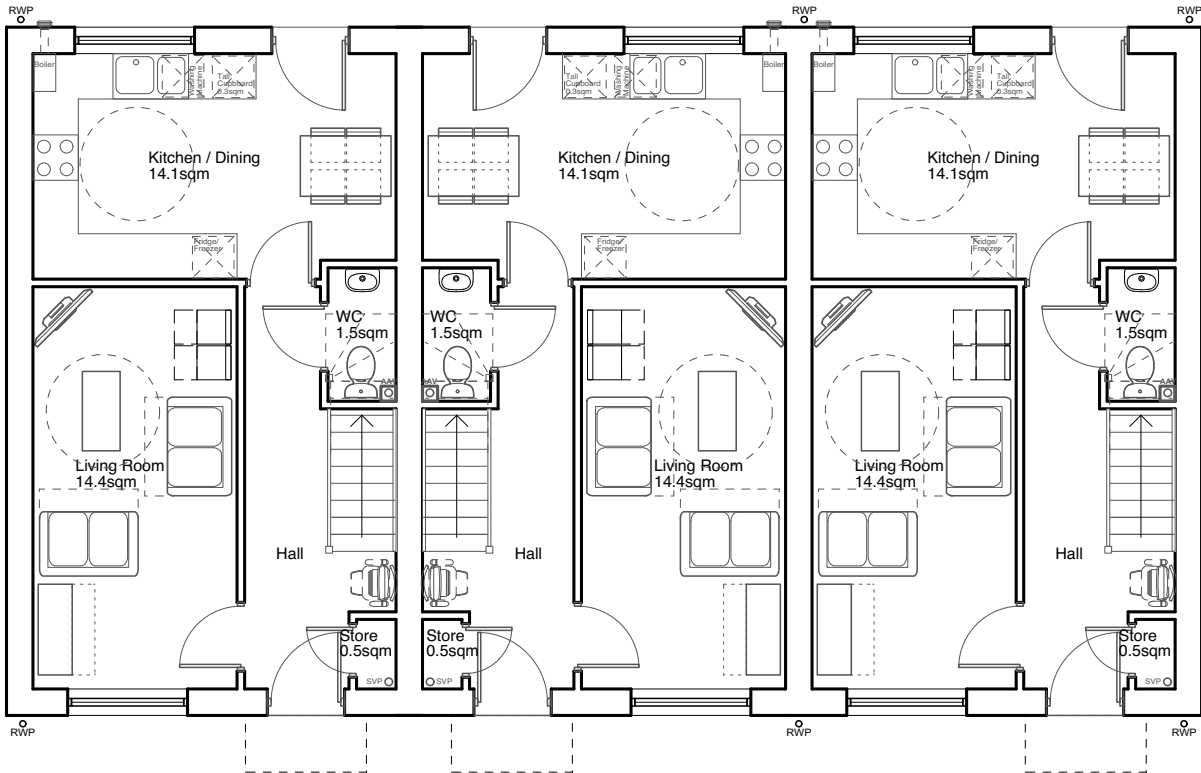

Ground Floor  
2B4P House @79sqm  
Plot 33

2B4P House @79sqm  
Plot 32

2B4P House @79sqm  
Plot 31

DRAWING TITLE

Proposed Floor Plans  
Plots 31, 32 & 33

PROJECT

Hampton Close,  
Cadbury Heath

CLIENT

Bromford

SCALE 1:100@A3

DATE Jan 2020



DRAWING NO. REV

6234-P-31


NOTES

This drawing is the copyright of Quattro Design Architects Ltd and should not be reproduced in whole or in part without written permission. Only figured dimensions to be used for construction. Check all dimensions on site. Any discrepancies are to be reported to the Architect as soon as possible.

REVISIONS


REV: DATE - DRAWN - CHECKED: NOTES

-: 14.07.21 - JLP:  
Drawing created.

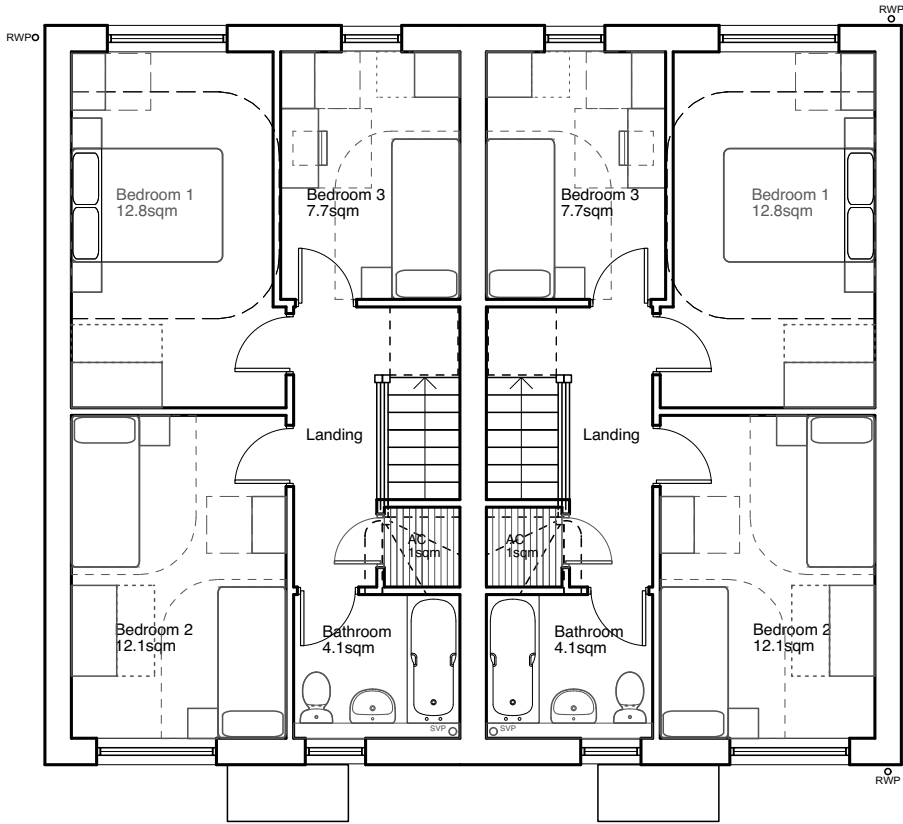

First Floor  
Plot 35

Plot 34

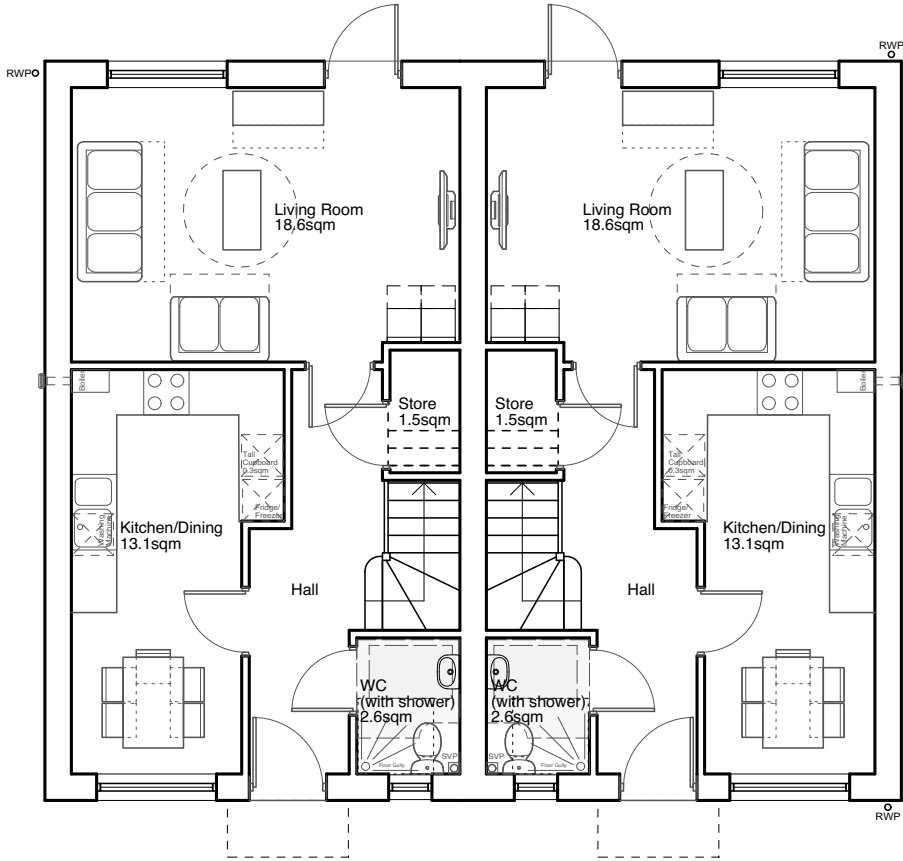

Ground Floor  
3B5P House @93sqm  
Plot 35

3B5P House @93sqm  
Plot 34

DRAWING TITLE

Proposed Floor Plans  
Plots 34 & 35

PROJECT

Hampton Close,  
Cadbury Heath

CLIENT

Bromford

SCALE

1:100@A3

DATE

Jan 2020



DRAWING NO.

REV

6234-P-32



NOTES

This drawing is the copyright of Quattro Design Architects Ltd and should not be reproduced in whole or in part without written permission. Only figured dimensions to be used for construction. Check all dimensions on site. Any discrepancies are to be reported to the Architect as soon as possible.

REVISIONS

REV: DATE - DRAWN - CHECKED: NOTES

-: 14.07.21 - JLP:  
Drawing created.

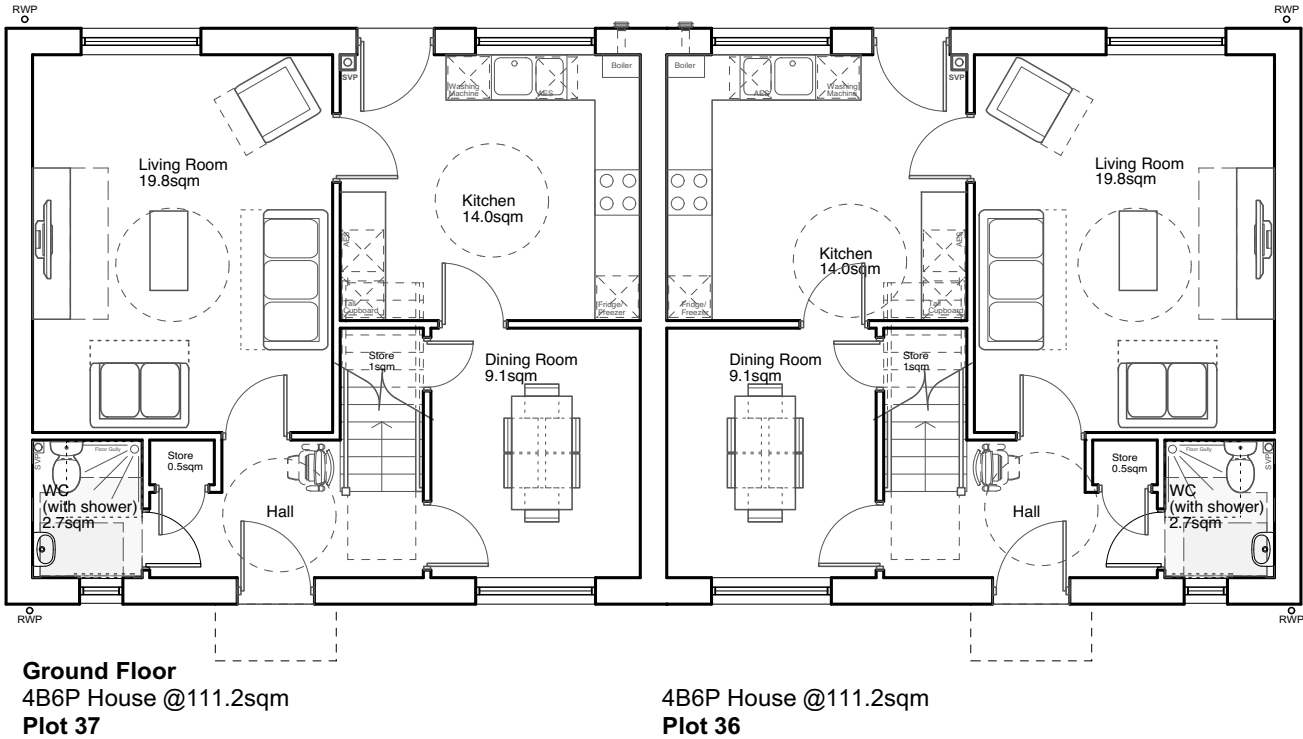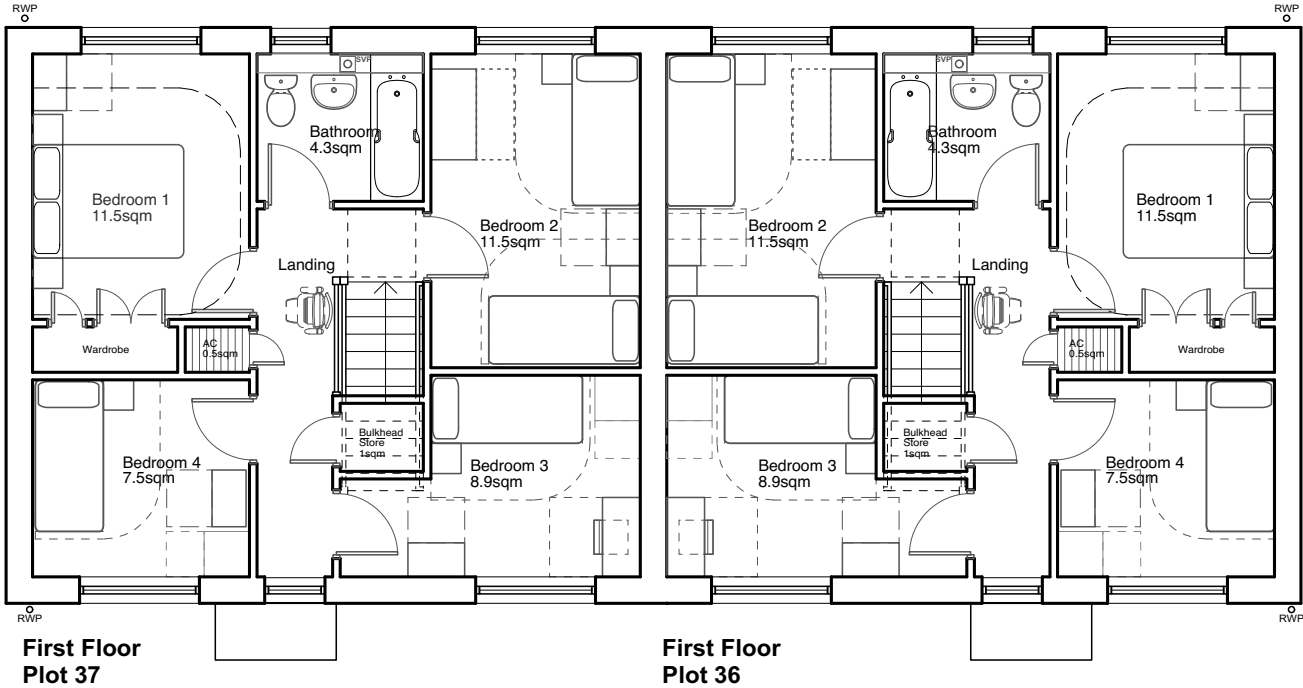

DRAWING TITLE

Proposed Floor Plans  
Plots 36 & 37

PROJECT

Hampton Close,  
Cadbury Heath

CLIENT

Bromford

SCALE 1:100@A3

DATE Jan 2020



DRAWING NO. REV

6234-P-33


NOTES

This drawing is the copyright of Quattro Design Architects Ltd and should not be reproduced in whole or in part without written permission. Only figured dimensions to be used for construction. Check all dimensions on site. Any discrepancies are to be reported to the Architect as soon as possible.

REVISIONS


REV: DATE - DRAWN - CHECKED: NOTES

-: 14.07.21 - JLP:  
Drawing created.

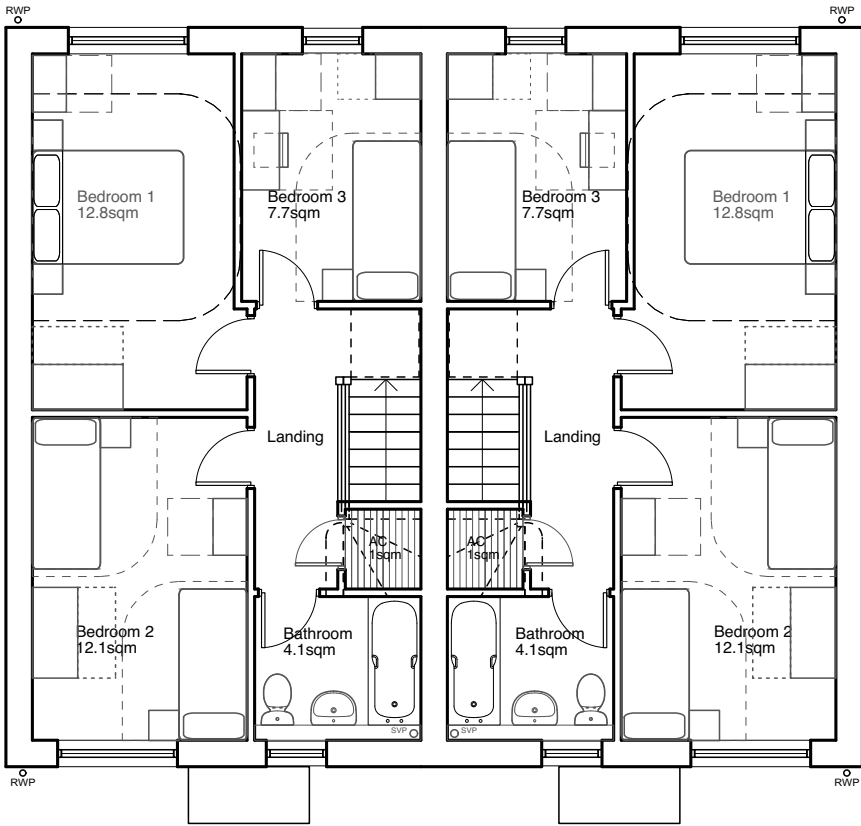

First Floor  
Plot 39

Plot 38

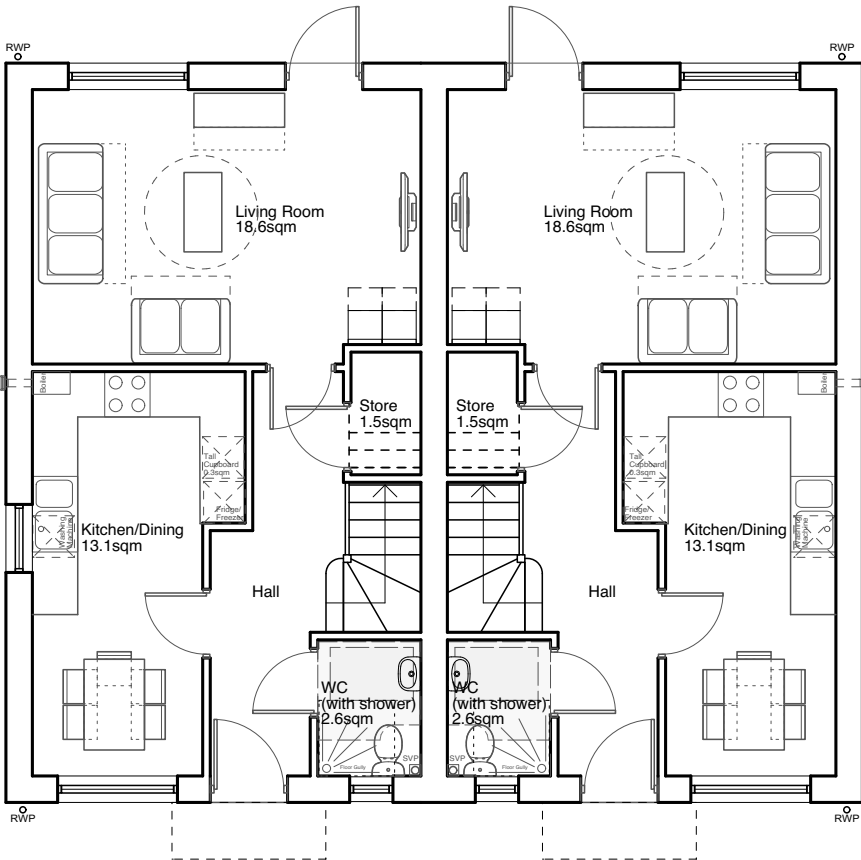

Ground Floor  
3B5P House @93sqm  
Plot 39

3B5P House @93sqm  
Plot 38

DRAWING TITLE

Proposed Floor Plans  
Plots 38 & 39

PROJECT

Hampton Close,  
Cadbury Heath

CLIENT

Bromford

SCALE 1:100@A3

DATE Jan 2020



DRAWING NO. REV

6234-P-34


NOTES

This drawing is the copyright of Quattro Design Architects Ltd and should not be reproduced in whole or in part without written permission. Only figured dimensions to be used for construction. Check all dimensions on site. Any discrepancies are to be reported to the Architect as soon as possible.

REVISIONS


REV: DATE - DRAWN - CHECKED: NOTES

-: 14.07.21 - JLP:  
Drawing created.

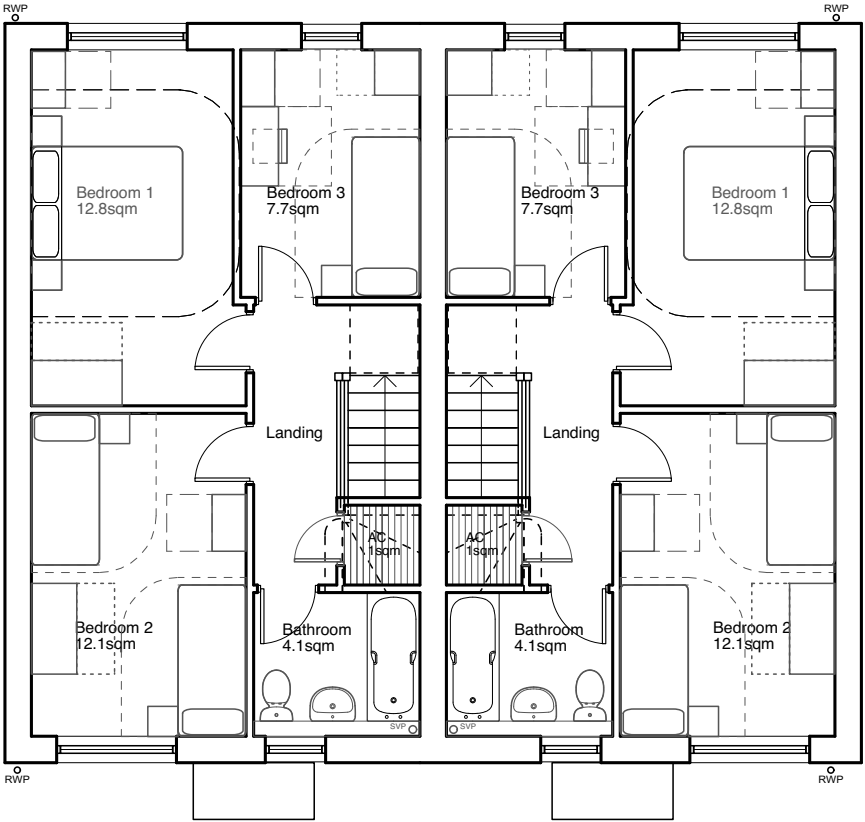

First Floor  
Plot 40

Plot 41

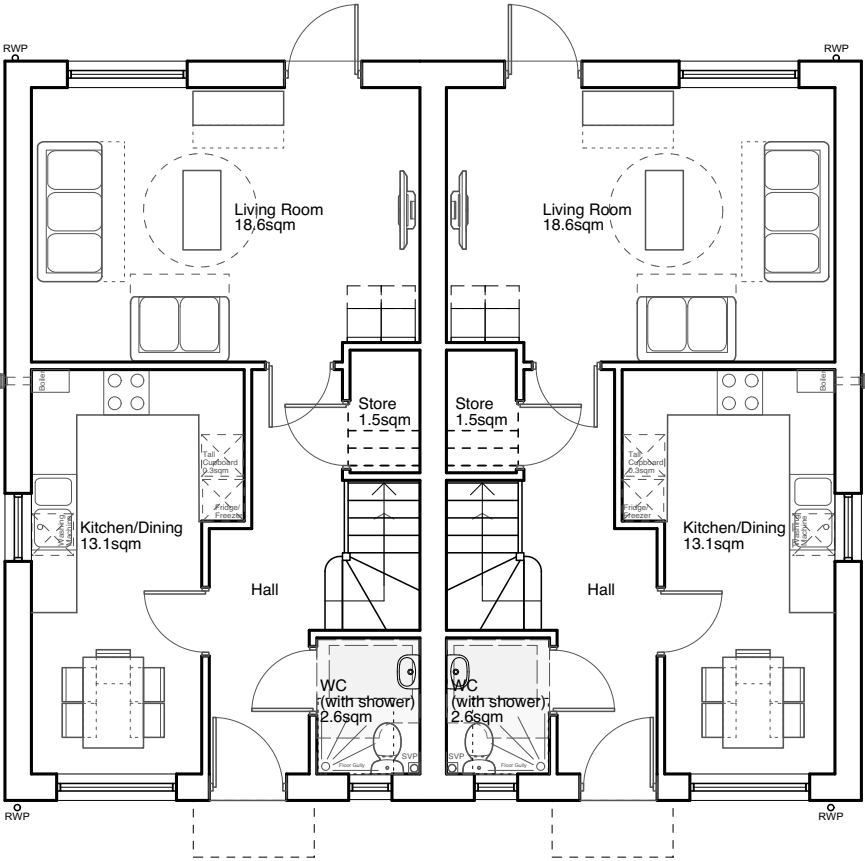

Ground Floor  
3B5P House @93sqm  
Plot 40

3B5P House @93sqm  
Plot 41

DRAWING TITLE

Proposed Floor Plans  
Plots 40 & 41

PROJECT

Hampton Close,  
Cadbury Heath

CLIENT

Bromford

SCALE 1:100@A3

DATE Jan 2020



DRAWING NO. REV

6234-P-35




NOTES

This drawing is the copyright of Quattro Design Architects Ltd and should not be reproduced in whole or in part without written permission. Only figured dimensions to be used for construction. Check all dimensions on site. Any discrepancies are to be reported to the Architect as soon as possible.

REVISIONS

REV: DATE - DRAWN - CHECKED: NOTES


-: 14.07.21 - JLP:  
Drawing created.

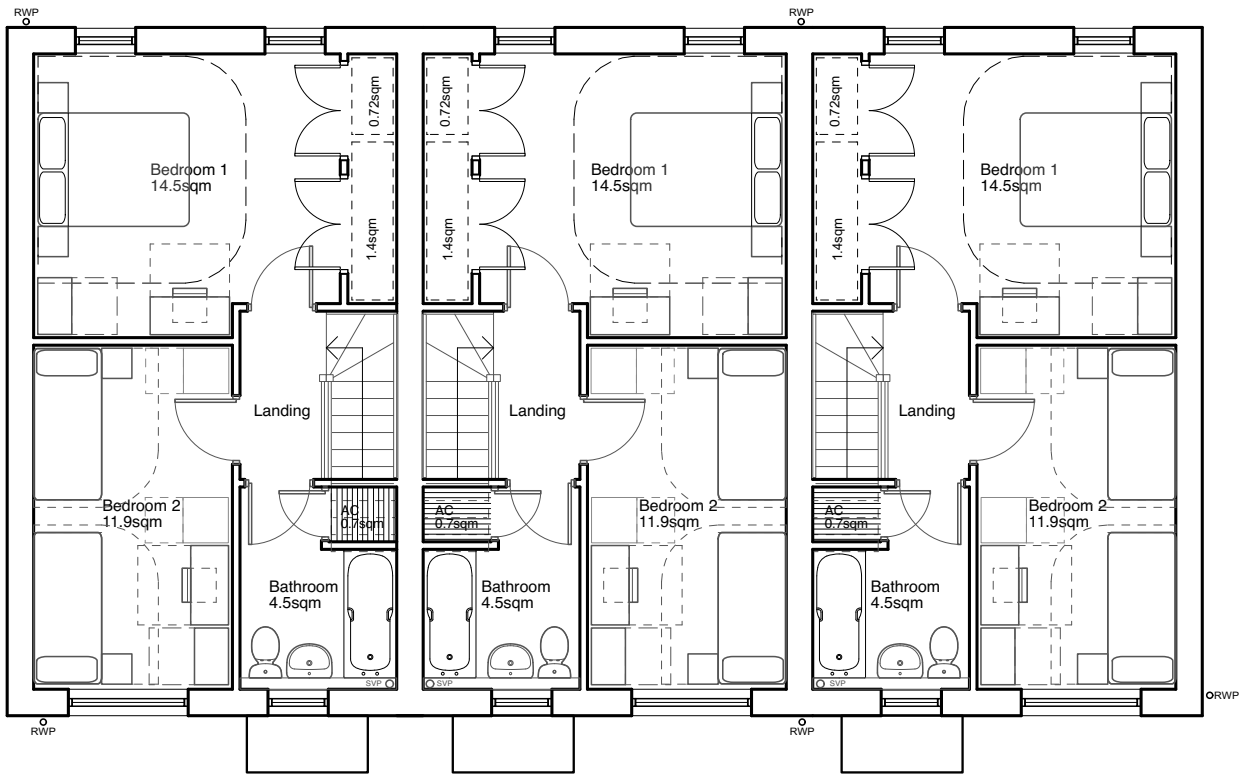

First Floor  
Plot 42

Plot 43

Plot 44

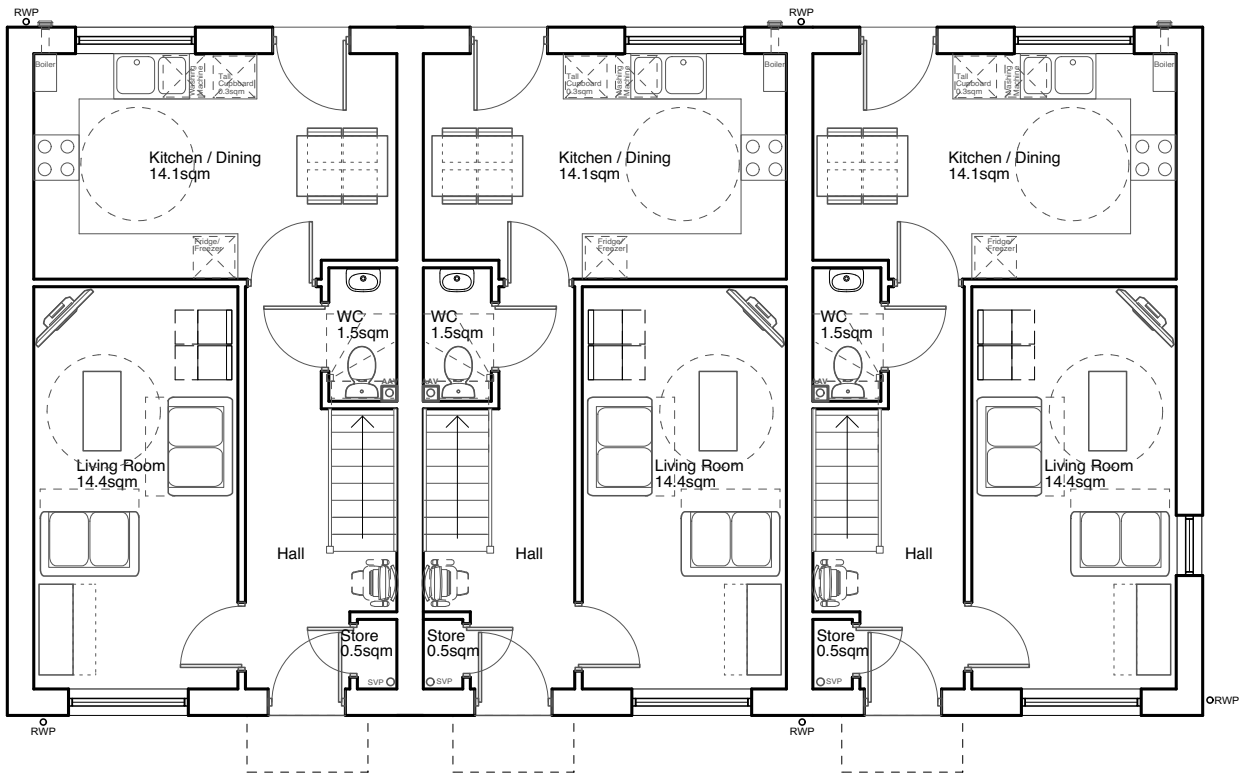

Ground Floor

2B4P House @79sqm  
Plot 42

2B4P House @79sqm  
Plot 43

2B4P House @79sqm  
Plot 44

DRAWING TITLE

Proposed Floor Plans  
Plots 42 - 44

PROJECT

Hampton Close,  
Cadbury Heath

CLIENT

Bromford

SCALE

1:100@A3

DATE

Jan 2020



DRAWING NO.

REV

6234-P-36