




**1B2P FLAT
FIRST FLOOR PLAN**

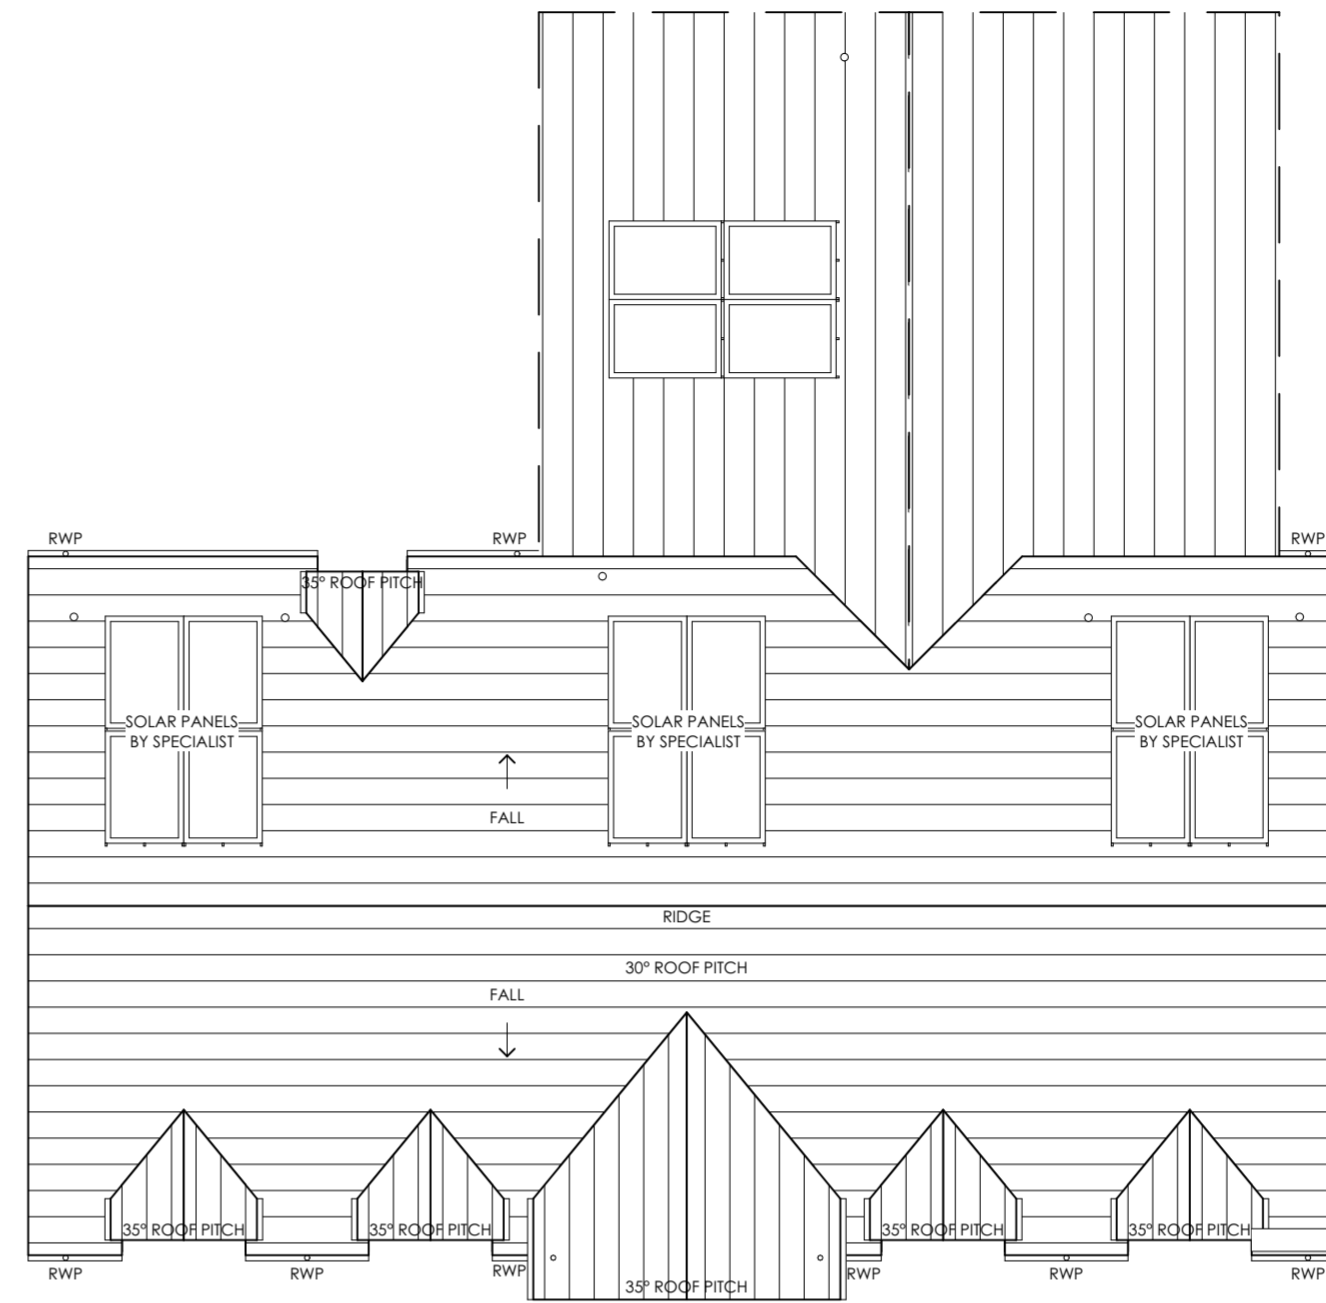

**1B2P FLAT
ROOF PLAN**

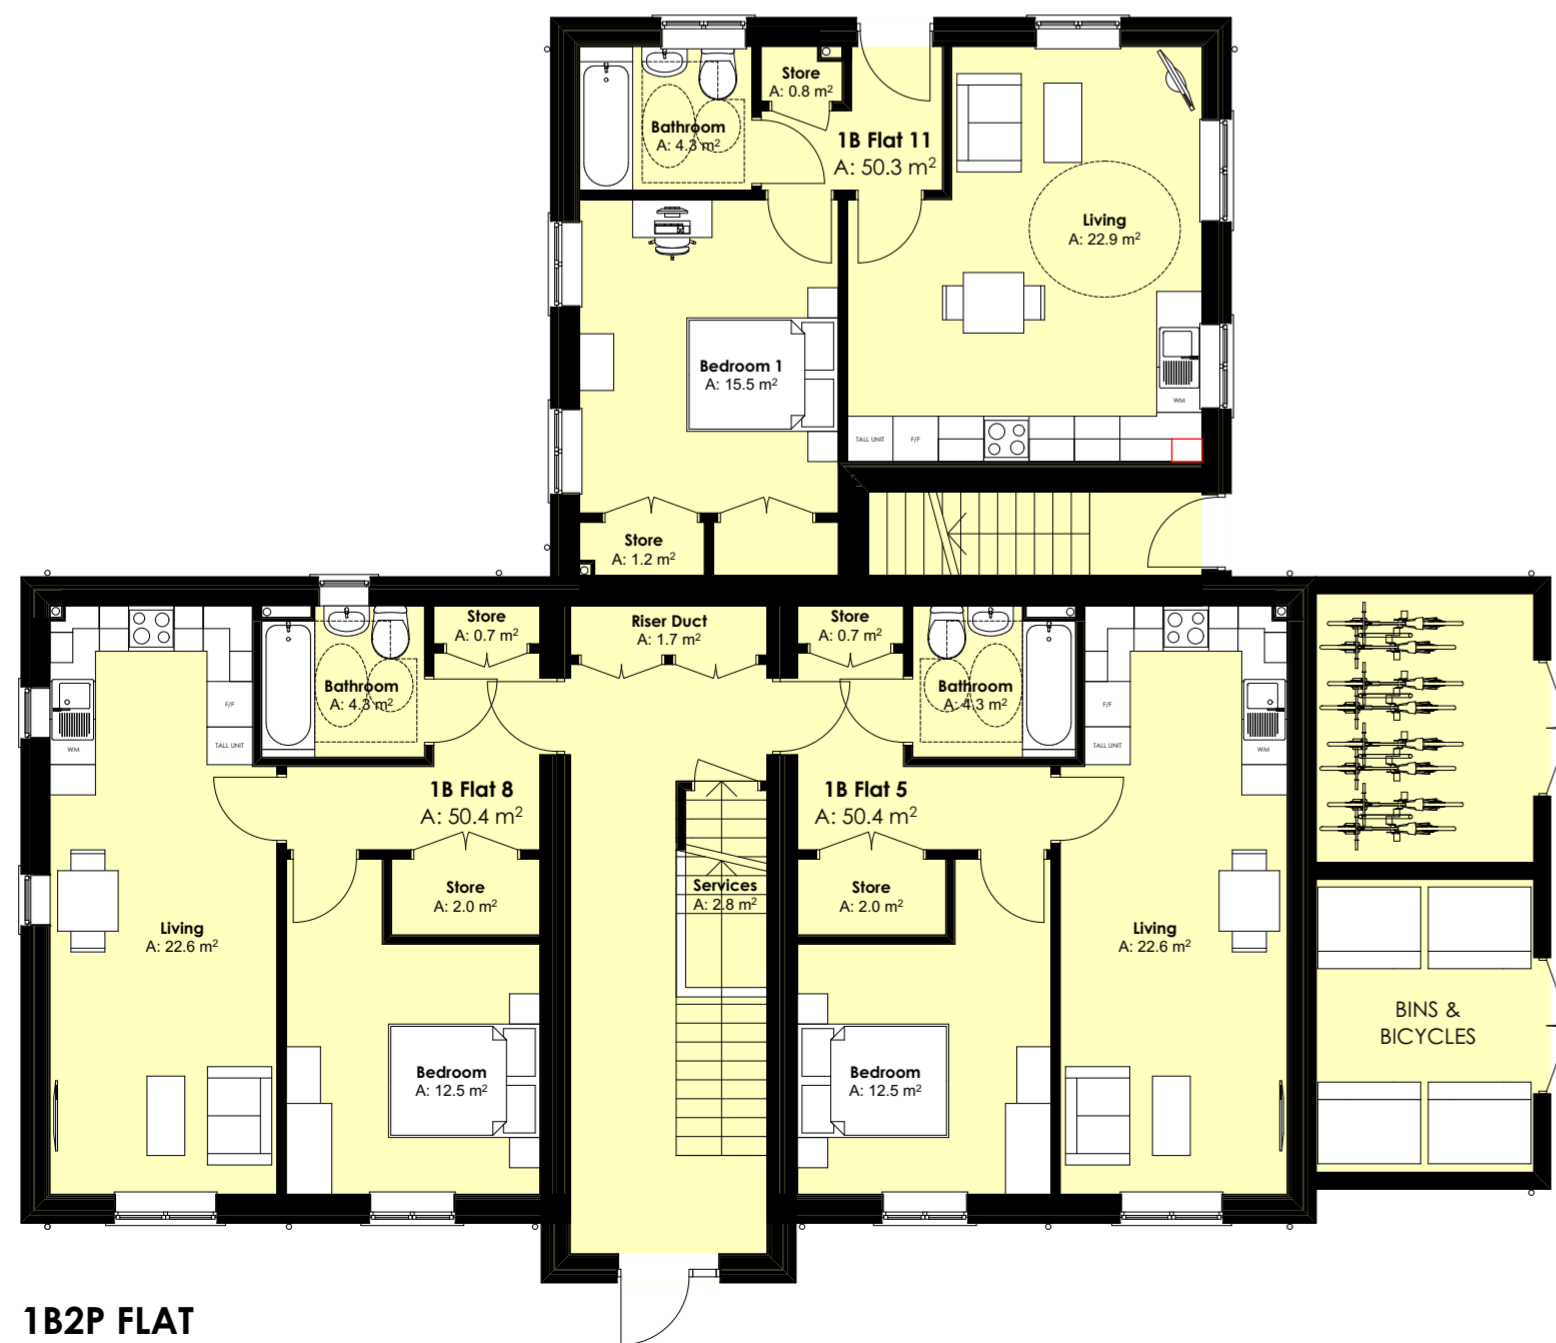

**1B2P FLAT
GROUND FLOOR PLAN**

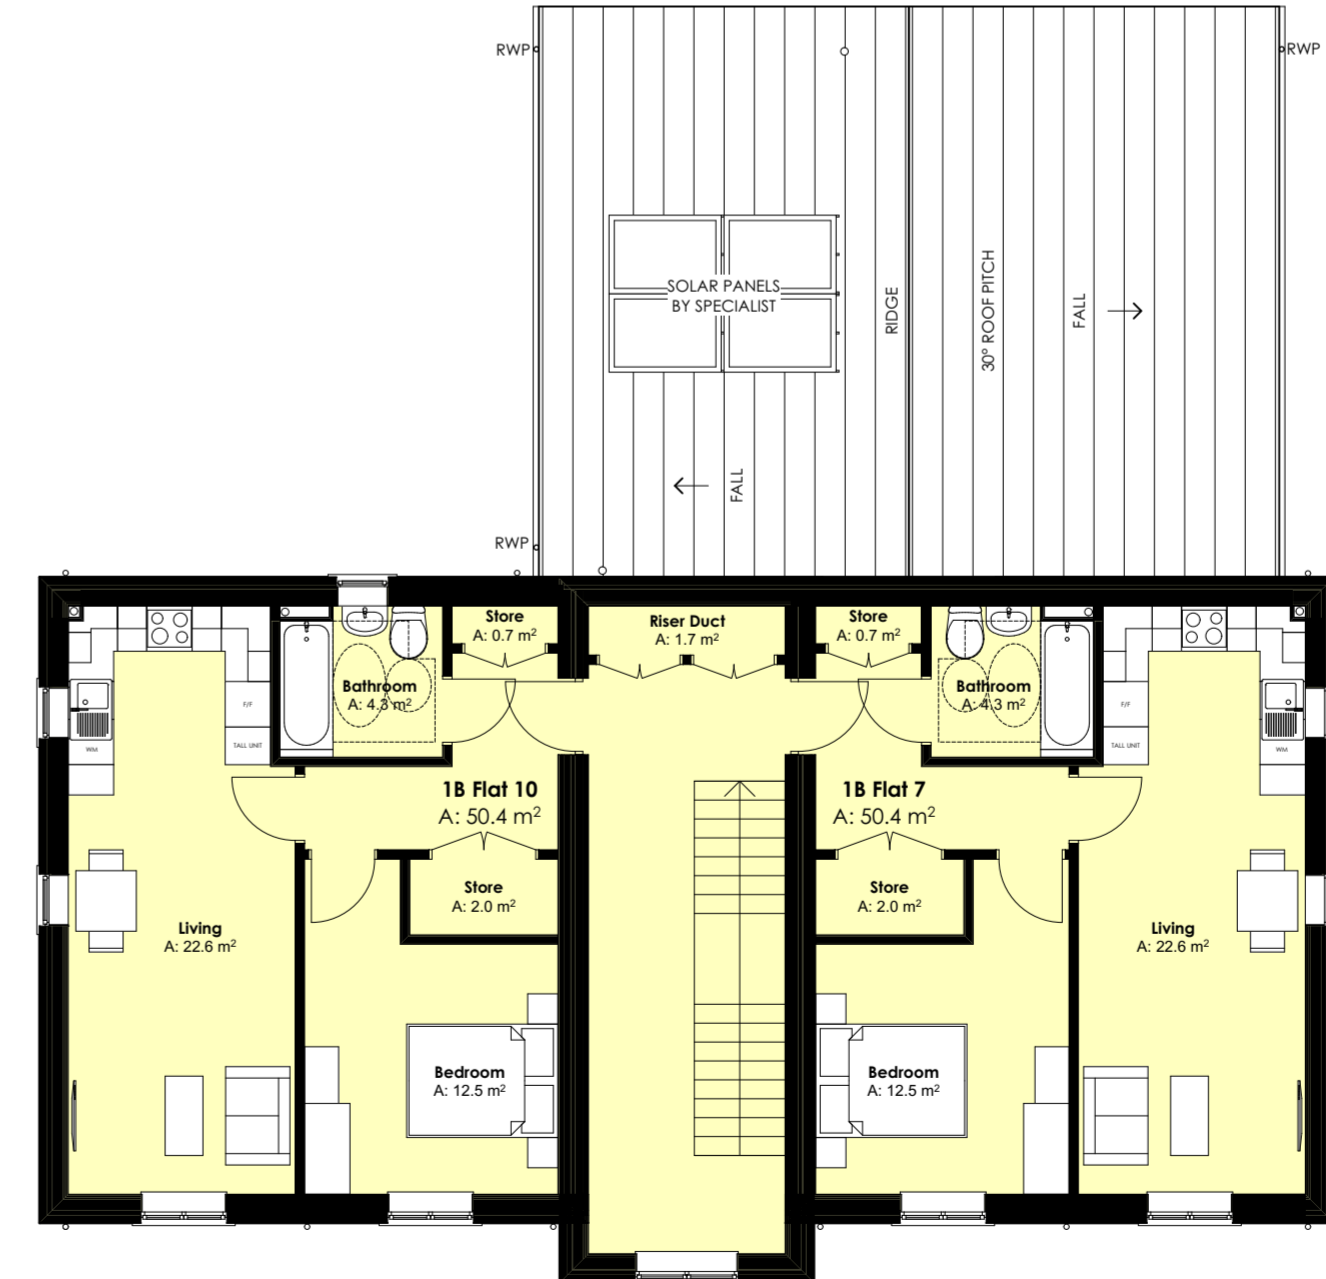

**1B2P FLAT
SECOND FLOOR PLAN**

REV	DATE REVISION	REVISION	REV BY
A	08.05.2024	UPDATED	LO

OAKLEY ARCHITECTS LTD
 28 HILLWOOD ROAD
 SUTTON COLDFIELD
 WEST MIDLANDS
 B75 5QL
 T: 0121 238 0683
 E: design@oakleyarchitects.co.uk
 www.oakleyarchitects.co.uk

CLIENT
Bromford

PROJECT
Austin Road, Cirencester

DRAWING TITLE
1B2P Flats Plans

DRAWING SCALE 1:100 (A2)	DATE DRAWN 02.05.2024
DRAWN BY LISA OAKLEY	CHECKED BY SIMON OAKLEY
JOB NUMBER 202229	DRAWING NUMBER 04A