





FRONT ELEVATION



SIDE ELEVATION

 

REAR ELEVATION

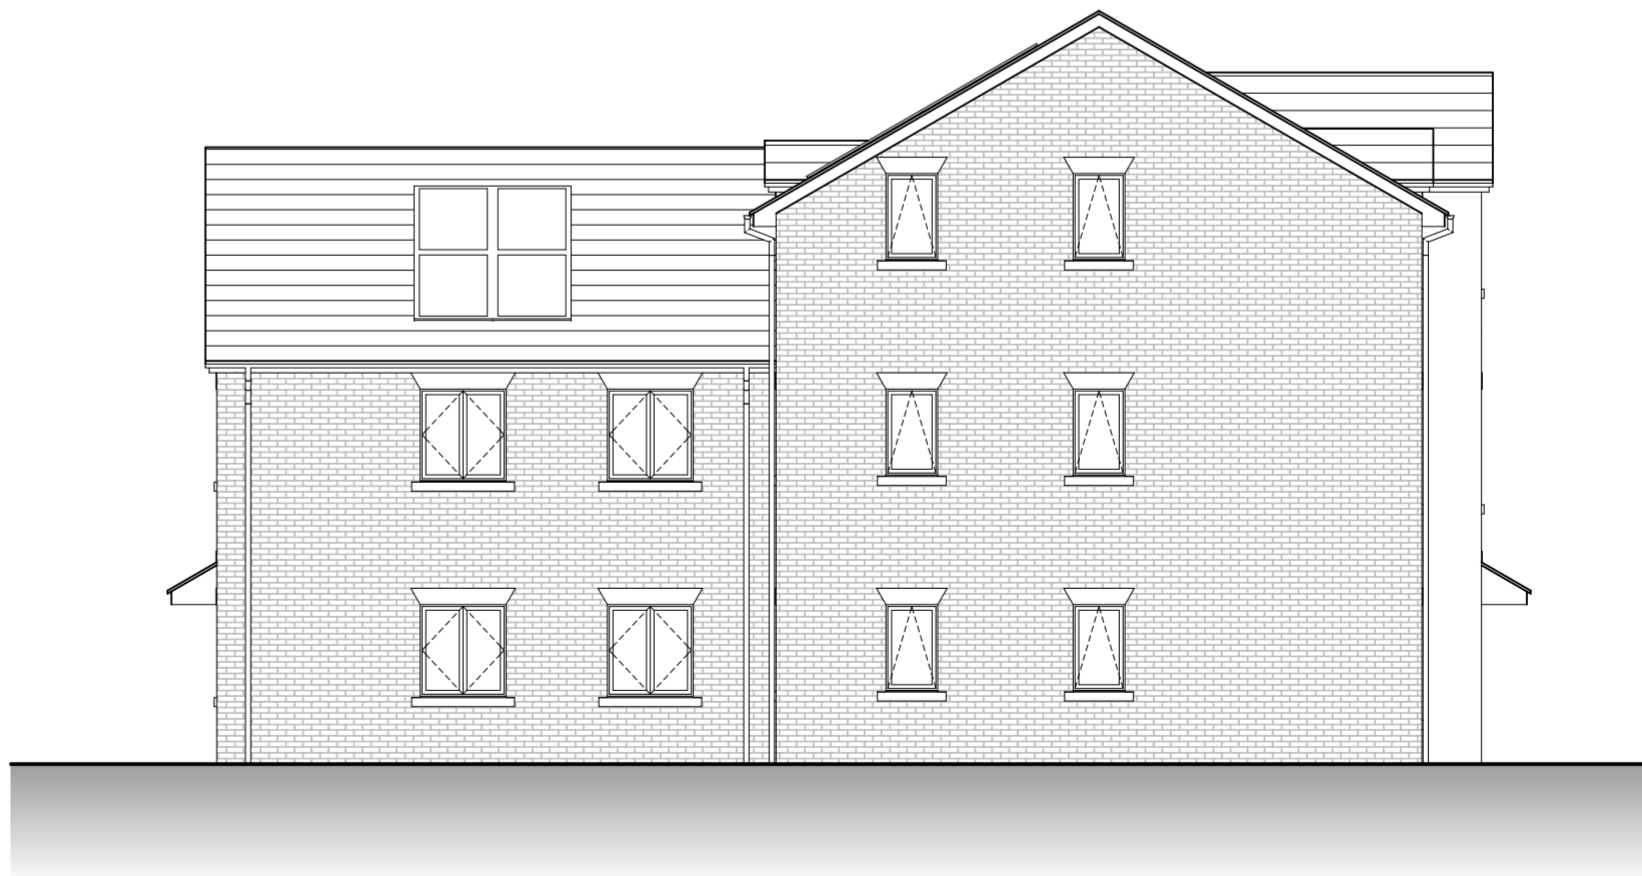

SIDE ELEVATION

REV	DATE REVISED	REVISION	REV BY

OAKLEY ARCHITECTS LTD
 28 HILLWOOD ROAD
 SUTTON COLDFIELD
 WEST MIDLANDS
 B75 5QL
 T: 0121 238 0683
 E: design@oakleyarchitects.co.uk
 www.oakleyarchitects.co.uk

CLIENT
 Bromford

PROJECT
 Austin Road, Cirencester

DRAWING TITLE
 1B2P Flats Elevations

DRAWING SCALE 1:100 (A2)	DATE DRAWN 08.05.2024
DRAWN BY LISA OAKLEY	CHECKED BY SIMON OAKLEY
JOB NUMBER 202229	DRAWING NUMBER 07