

NOTES

This drawing is the copyright of Quattro Design Architects Ltd and should not be reproduced in whole or in part without written permission. Only figured dimensions to be used for construction. Check all dimensions on site. Any discrepancies are to be reported to the Architect as soon as possible.

REVISIONS

REV: DATE - DRAWN - CHECKED: NOTES

A: 14.07.21 - JLP - CC:
Brick detailing added, Dual pitch porch roofs removed, Window styles revised.
B: 25.08.21 - JLP - CC:
Bathroom window cill height raised.



Plot 1
Front Elevation

Plot 2

Plot 3

Plot 4



Plot 4
Side Elevation




Plot 4
Rear Elevation

Plot 3





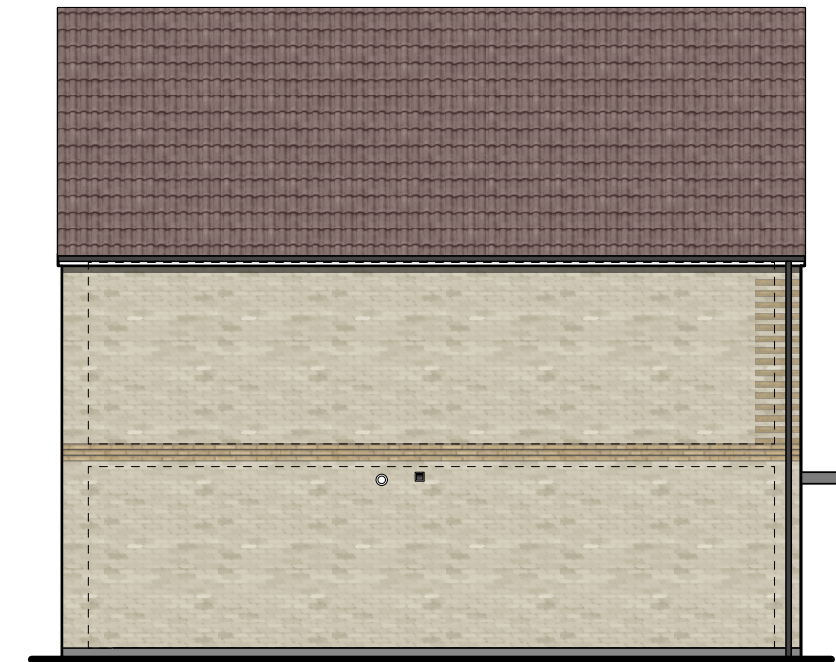






Plot 2

Plot 1



Plot 1
Side Elevation

Key

	Buff Brick		Protruding Brick Course		White Window Frame		White Fascia / Soffits		Boiler Flues		SVP
	Dark Buff Brick Course		Red Roof Tile		Black RWG		External Lights		Extract Grilles		

DRAWING TITLE

Proposed Elevations
Plots 1, 2, 3 & 4

PROJECT

Hampton Close,
Cadbury Heath

CLIENT

Bromford

SCALE

1:100@A3

DATE

Nov 2019



DRAWING NO.

6234-P-70

REV

B

Matthews Warehouse, High Orchard Street
Gloucester Quays, GL2 5QY T: (01452) 424234

NOTES

This drawing is the copyright of Quattro Design Architects Ltd and should not be reproduced in whole or in part without written permission. Only figured dimensions to be used for construction. Check all dimensions on site. Any discrepancies are to be reported to the Architect as soon as possible.

REVISIONS

REV: DATE - DRAWN - CHECKED: NOTES

- A: 14.07.21 - JLP - CC:
Brick detailing added, Dual pitch porch roofs removed, Window styles revised.
B: 25.08.21 - JLP - CC:
Bathroom window sill height raised.
C: 01.09.21 - JLP - CC:
French doors replaces with single leaf doors.



Plot 6
Front Elevation

Plot 5




Plot 5
Side Elevation







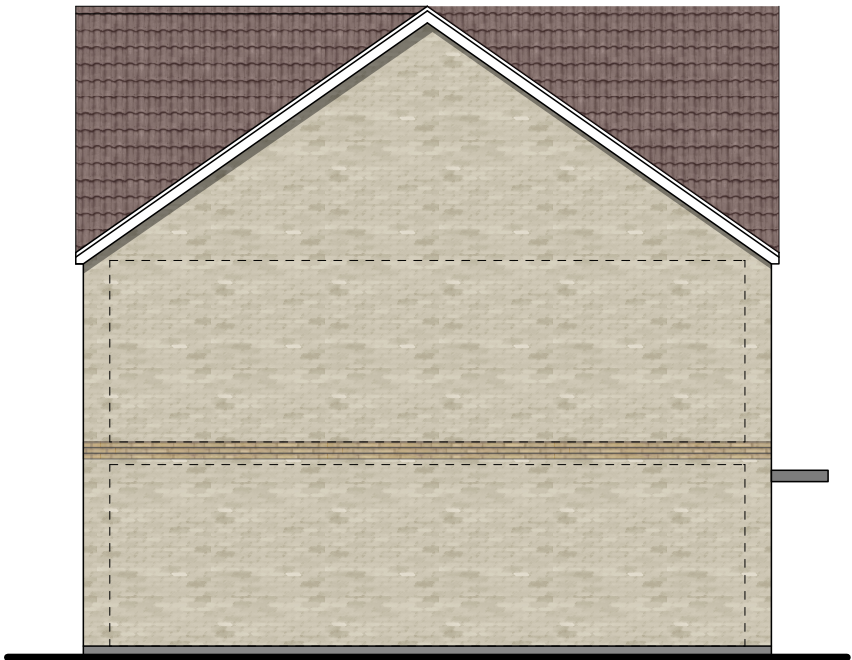






Plot 5
Rear Elevation

Plot 6



Plot 6
Side Elevation

Key

- | | | | | | | | | | | | |
|--|------------------------|---|-------------------------|---|--------------------|---|------------------------|---|-----------------|---|-----|
|  | Buff Brick |  | Protruding Brick Course |  | White Window Frame |  | White Fascia / Soffits |  | Boiler Flues |  | SVP |
|  | Dark Buff Brick Course |  | Red Roof Tile |  | Black RWG |  | External Lights |  | Extract Grilles | | |

DRAWING TITLE

Proposed Elevations
Plots 5 & 6

PROJECT

Hampton Close,
Cadbury Heath

CLIENT

Bromford

SCALE 1:100@A3

DATE Nov 2019



DRAWING NO. REV

6234-P-71 C

Matthews Warehouse, High Orchard Street
Gloucester Quays, GL2 5QY T: (01452) 424234

NOTES

This drawing is the copyright of Quattro Design Architects Ltd and should not be reproduced in whole or in part without written permission. Only figured dimensions to be used for construction. Check all dimensions on site. Any discrepancies are to be reported to the Architect as soon as possible.

REVISIONS


REV: DATE - DRAWN - CHECKED: NOTES

A: 14.07.21 - JLP - CC:
Brick detailing added, Dual pitch porch roofs removed, Window styles revised.
B: 25.08.21 - JLP - CC:
Bathroom window cill height raised.



Plot 8
Front Elevation

Plot 7

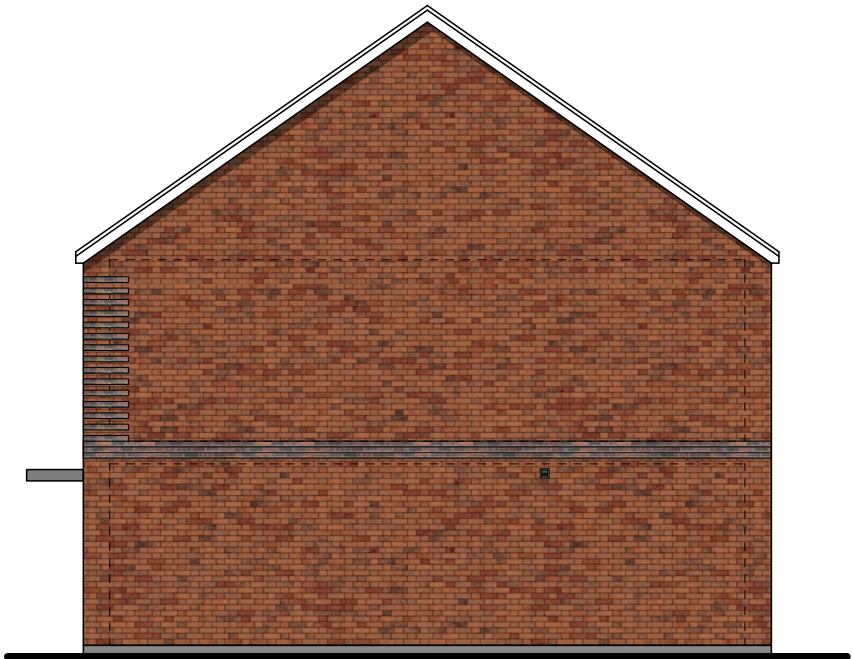


Plot 7
Side Elevation







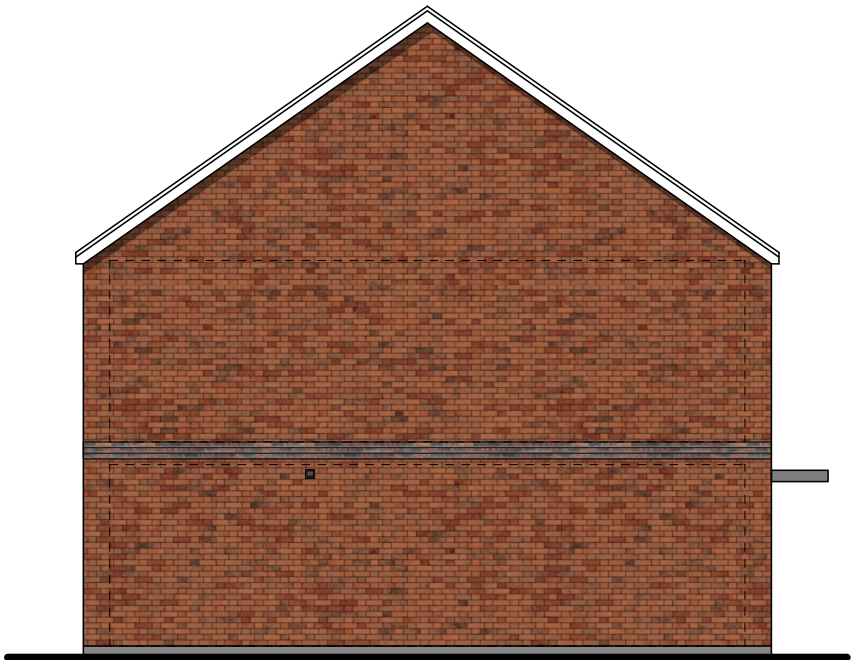






Plot 7
Rear Elevation

Plot 8



Plot 8
Side Elevation

Key

- | | | | | | | | | | | | |
|--|-----------------------|---|-------------------------|---|--------------------|---|------------------------|---|-----------------|---|-----|
|  | Red Brick |  | Protruding Brick Course |  | White Window Frame |  | White Fascia / Soffits |  | Boiler Flues |  | SVP |
|  | Dark Red Brick Course |  | Grey Roof Tile |  | Black RWG |  | External Lights |  | Extract Grilles | | |

DRAWING TITLE

Proposed Elevations
Plots 7 & 8

PROJECT

Hampton Close,
Cadbury Heath

CLIENT

Bromford

SCALE

1:100@A3

DATE

Nov 2019



DRAWING NO.

6234-P-72

REV

B

Matthews Warehouse, High Orchard Street
Gloucester Quays, GL2 5QY T: (01452) 424234

NOTES

This drawing is the copyright of Quattro Design Architects Ltd and should not be reproduced in whole or in part without written permission. Only figured dimensions to be used for construction. Check all dimensions on site. Any discrepancies are to be reported to the Architect as soon as possible.

REVISIONS

REV: DATE - DRAWN - CHECKED: NOTES


A: 14.07.21 - JLP - CC:
Brick detailing added, Dual pitch porch roofs removed, Window styles revised.
B: 25.08.21 - JLP - CC:
Bathroom window cill height raised.



Plot 11
Front Elevation

Plot 10

Plot 9

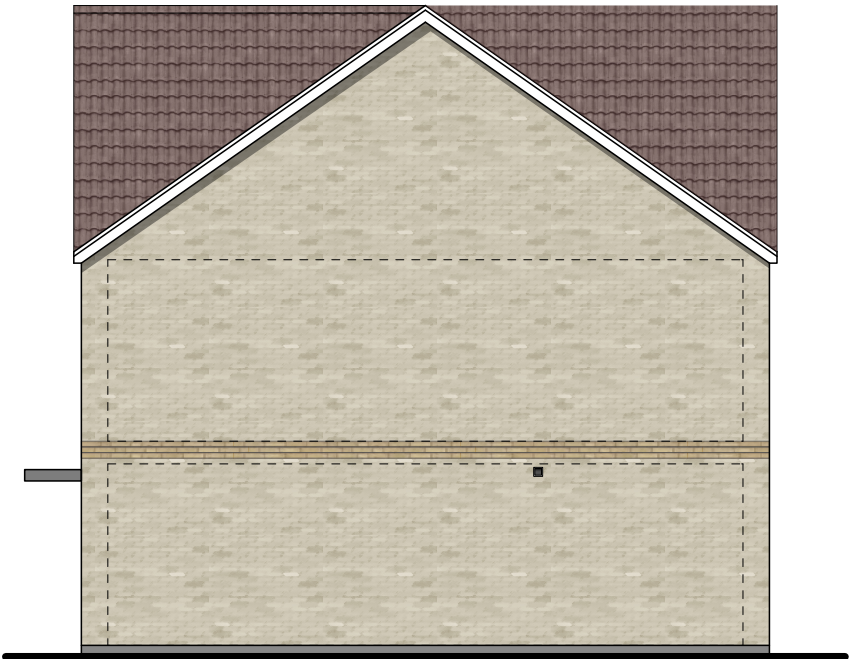

Plot 9
Side Elevation



Plot 9
Rear Elevation












Plot 10

Plot 11



Plot 11
Side Elevation

Key

	Buff Brick		Protruding Brick Course		White Window Frame		White Fascia / Soffits		Boiler Flues		SVP
	Dark Buff Brick Course		Red Roof Tile		Black RWG		External Lights		Extract Grilles		

DRAWING TITLE

Proposed Elevations
Plots 9, 10 & 11

PROJECT

Hampton Close,
Cadbury Heath

CLIENT

Bromford

SCALE

1:100@A3

DATE

Nov 2019



DRAWING NO.

6234-P-73

REV

B

Matthews Warehouse, High Orchard Street
Gloucester Quays, GL2 5QY T: (01452) 424234

NOTES

This drawing is the copyright of Quattro Design Architects Ltd and should not be reproduced in whole or in part without written permission. Only figured dimensions to be used for construction. Check all dimensions on site. Any discrepancies are to be reported to the Architect as soon as possible.

REVISIONS

REV: DATE - DRAWN - CHECKED: NOTES


A: 14.07.21 - JLP - CC:
Brick detailing added, Dual pitch porch roofs removed, Window styles revised.
B: 25.08.21 - JLP - CC:
Bathroom window cill height raised.



Plot 14
Front Elevation

Plot 13

Plot 12

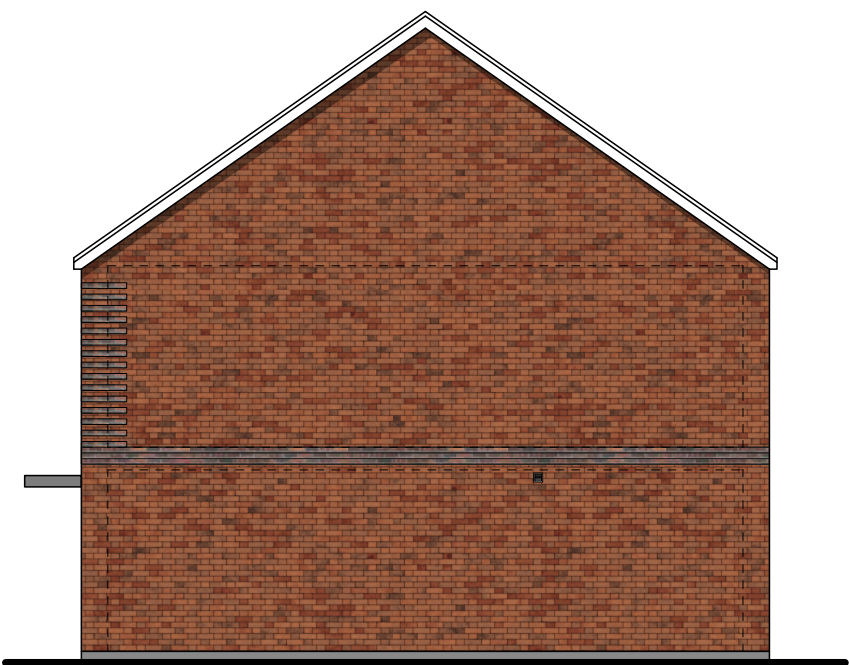


Plot 12
Side Elevation



Plot 12
Rear Elevation

Plot 13

Plot 14

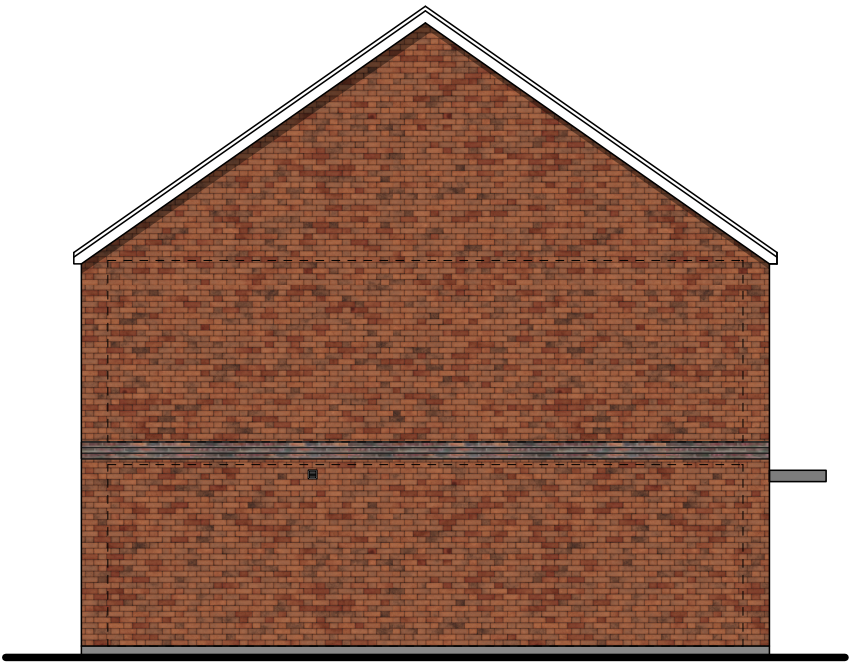

Plot 14
Side Elevation

Key

- | | | | | | | | | | | | |
|--|-----------------------|--|-------------------------|--|--------------------|--|------------------------|--|-----------------|--|-----|
| | Red Brick | | Protruding Brick Course | | White Window Frame | | White Fascia / Soffits | | Boiler Flues | | SVP |
| | Dark Red Brick Course | | Grey Roof Tile | | Black RWG | | External Lights | | Extract Grilles | | |

DRAWING TITLE

Proposed Elevations
Plots 12, 13 & 14

PROJECT

Hampton Close,
Cadbury Heath

CLIENT

Bromford

SCALE

1:100@A3

DATE

Nov 2019



DRAWING NO.

6234-P-74

REV

B

Matthews Warehouse, High Orchard Street
Gloucester Quays, GL2 5QY T: (01452) 424234

NOTES

This drawing is the copyright of Quattro Design Architects Ltd and should not be reproduced in whole or in part without written permission. Only figured dimensions to be used for construction. Check all dimensions on site. Any discrepancies are to be reported to the Architect as soon as possible.

REVISIONS

REV: DATE - DRAWN - CHECKED: NOTES

A: 14.07.21 - JLP - CC:
Brick detailing added. Dual pitch porch roofs removed. Window styles revised.
B: 25.08.21 - JLP - CC:
Bathroom window cill height raised.



Plot 16
Front Elevation

Plot 15




Plot 15
Side Elevation



Plot 15
Rear Elevation

Plot 16

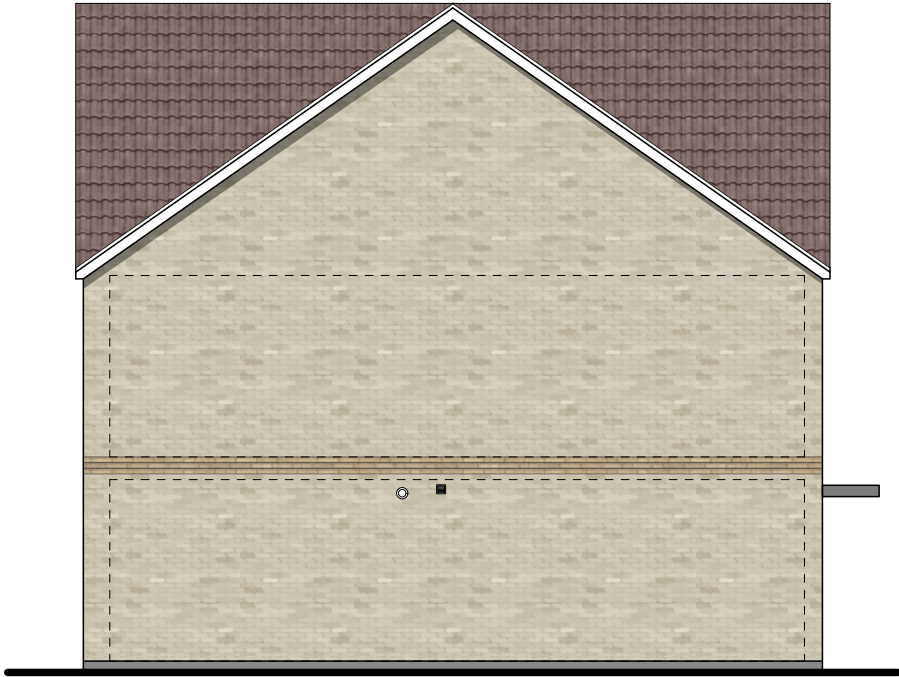

Plot 16
Side Elevation

Key



Buff Brick



Dark Buff Brick Course



Protruding Brick Course



Red Roof Tile



White Window Frame



Black RWG



White Fascia / Soffits



External Lights

Boiler Flues

Extract Grilles



SVP

DRAWING TITLE

Proposed Elevations
Plots 15 & 16

PROJECT

Hampton Close,
Cadbury Heath

CLIENT

Bromford

SCALE

1:100@A3

DATE

Nov 2019



DRAWING NO.

6234-P-75

REV

B

Matthews Warehouse, High Orchard Street
Gloucester Quays, GL2 5QY T: (01452) 424234

NOTES

This drawing is the copyright of Quattro Design Architects Ltd and should not be reproduced in whole or in part without written permission. Only figured dimensions to be used for construction. Check all dimensions on site. Any discrepancies are to be reported to the Architect as soon as possible.

REVISIONS


REV: DATE - DRAWN - CHECKED: NOTES

A: 14.07.21 - JLP - CC:
Brick detailing added, Dual pitch porch roofs removed, Window styles revised.
B: 25.08.21 - JLP - CC:
Bathroom window cill height raised.



Plot 18
Front Elevation

Plot 17

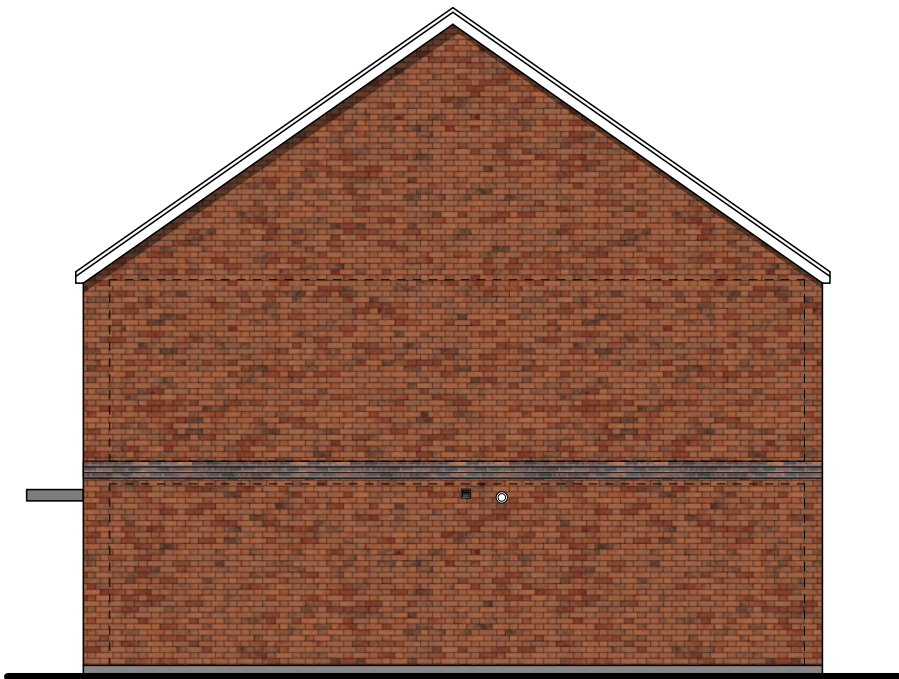


Plot 17
Side Elevation







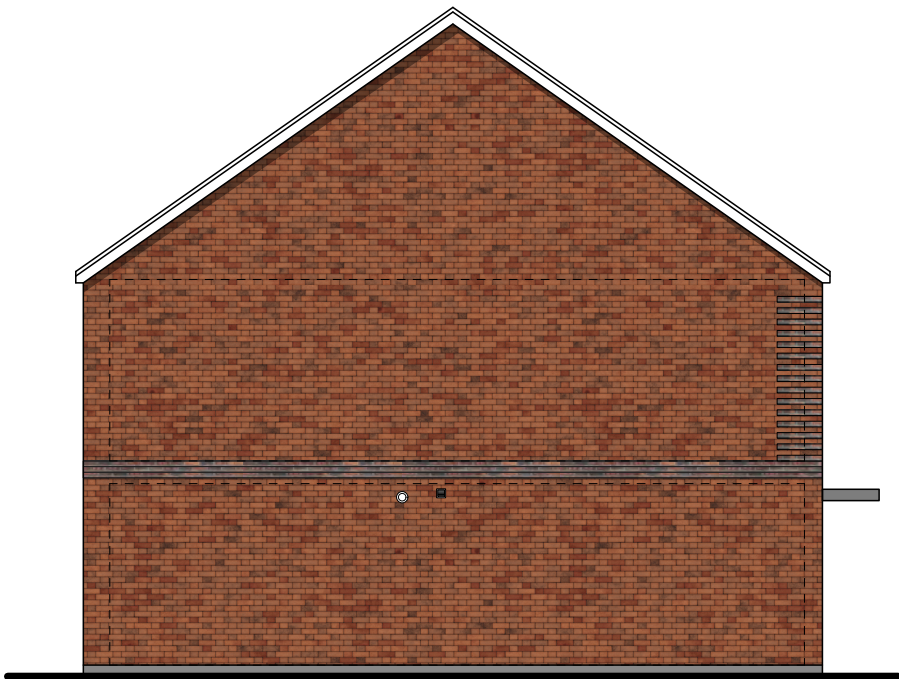






Plot 17
Rear Elevation

Plot 18



Plot 18
Side Elevation

Key

- | | | | | | |
|--|---|--|--|---|---|
|  Red Brick |  Protruding Brick Course |  White Window Frame |  White Fascia / Soffits |  Boiler Flues |  SVP |
|  Dark Red Brick Course |  Grey Roof Tile |  Black RWG |  External Lights |  Extract Grilles | |

DRAWING TITLE

Proposed Elevations
Plots 17 & 18

PROJECT

Hampton Close,
Cadbury Heath

CLIENT

Bromford

SCALE 1:100@A3

DATE Nov 2019



DRAWING NO. REV

6234-P-76 B

Matthews Warehouse, High Orchard Street
Gloucester Quays, GL2 5QY T: (01452) 424234

NOTES

This drawing is the copyright of Quattro Design Architects Ltd and should not be reproduced in whole or in part without written permission. Only figured dimensions to be used for construction. Check all dimensions on site. Any discrepancies are to be reported to the Architect as soon as possible.

REVISIONS


REV: DATE - DRAWN - CHECKED: NOTES

A: 14.07.21 - JLP - CC:
Brick detailing added, Dual pitch porch roofs removed, Window styles revised.
B: 25.08.21 - JLP - CC:
Bathroom window cill height raised.



Plot 20
Front Elevation

Plot 19

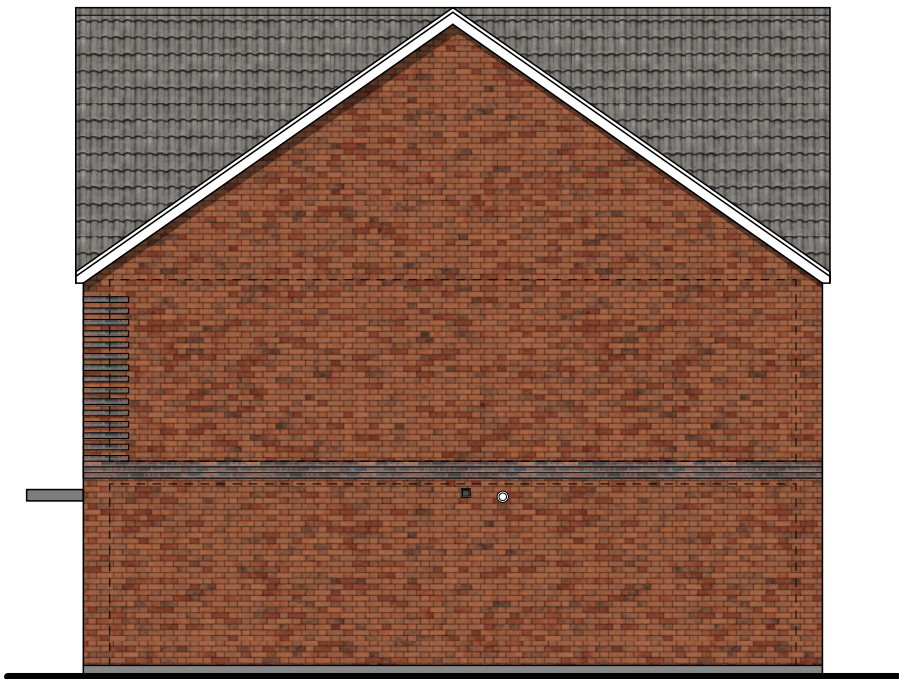


Plot 19
Side Elevation



Plot 19
Rear Elevation

Plot 20

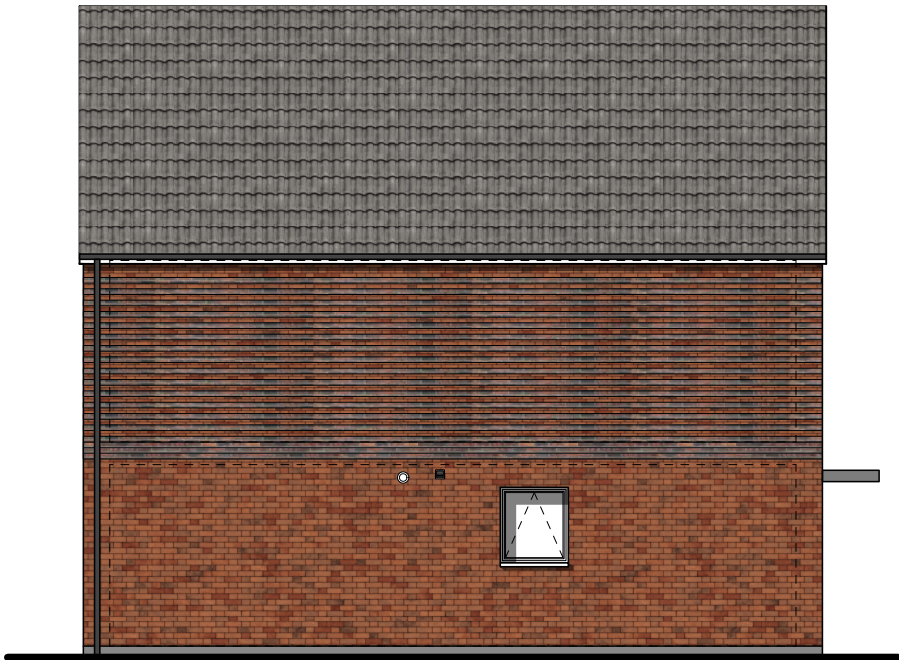

Plot 20
Side Elevation

Key



Red Brick



Dark Red Brick Course



Protruding Brick Course



Grey Roof Tile



White Window Frame



Black RWG



White Fascia / Soffits



External Lights

Boiler Flues

Extract Grilles



SVP

DRAWING TITLE

Proposed Elevations
Plots 19 & 20

PROJECT

Hampton Close,
Cadbury Heath

CLIENT

Bromford

SCALE

1:100@A3

DATE

Nov 2019



DRAWING NO.

6234-P-77

REV

B

Matthews Warehouse, High Orchard Street
Gloucester Quays, GL2 5QY T: (01452) 424234

NOTES

This drawing is the copyright of Quattro Design Architects Ltd and should not be reproduced in whole or in part without written permission. Only figured dimensions to be used for construction. Check all dimensions on site. Any discrepancies are to be reported to the Architect as soon as possible.

REVISIONS


REV: DATE - DRAWN - CHECKED: NOTES

A: 14.07.21 - JLP - CC:
Brick detailing added, Dual pitch porch roofs removed, Window styles revised.
B: 25.08.21 - JLP - CC:
Bathroom window cill height raised.



Plot 24
Plot 22
Front Elevation

Plot 23
Plot 21

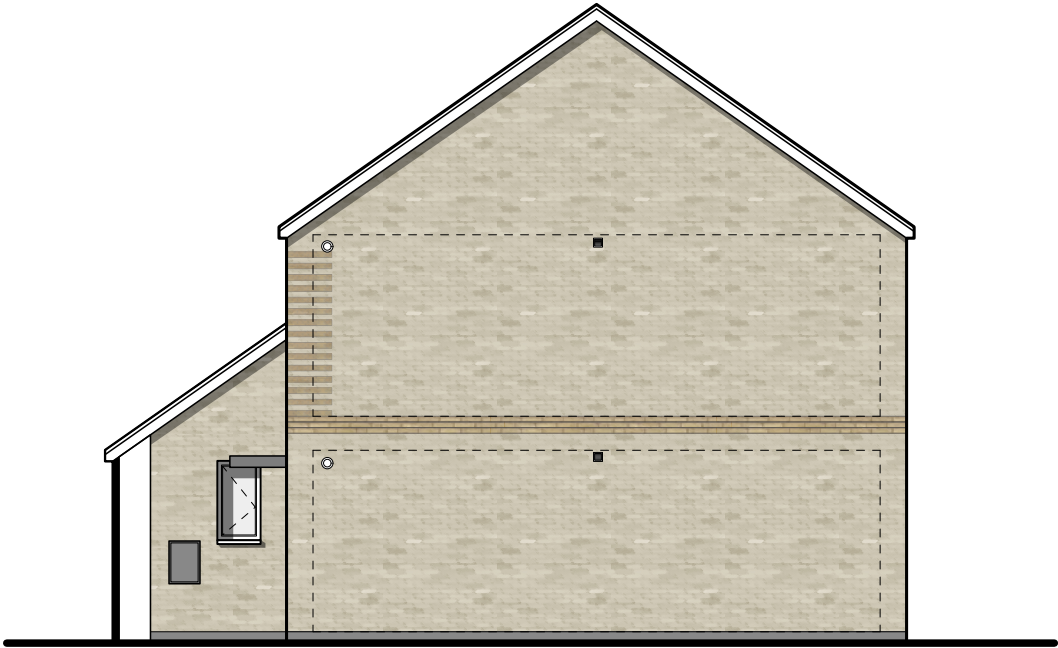

Plot 23
Plot 21
Side Elevation














Plot 23
Plot 21
Rear Elevation

Plot 24
Plot 22



Plot 24
Plot 22
Side Elevation

Key

- | | | | | | | | | | | | |
|--|------------------------|---|-------------------------|---|--------------------|---|------------------------|---|-----------------|---|-----|
|  | Buff Brick |  | Protruding Brick Course |  | White Window Frame |  | White Fascia / Soffits |  | Boiler Flues |  | SVP |
|  | Dark Buff Brick Course |  | Red Roof Tile |  | Black RWG |  | External Lights |  | Extract Grilles | | |

DRAWING TITLE

Proposed Elevations
Plots 21, 22, 23 & 24

PROJECT

Hampton Close,
Cadbury Heath

CLIENT

Bromford

SCALE

1:100@A3

DATE

Nov 2019



DRAWING NO.

6234-P-78

REV

B

Matthews Warehouse, High Orchard Street
Gloucester Quays, GL2 5QY T: (01452) 424234

NOTES

This drawing is the copyright of Quattro Design Architects Ltd and should not be reproduced in whole or in part without written permission. Only figured dimensions to be used for construction. Check all dimensions on site. Any discrepancies are to be reported to the Architect as soon as possible.

REVISIONS


REV: DATE - DRAWN - CHECKED: NOTES

A: 14.07.21 - JLP - CC:
Brick detailing added, Dual pitch porch roofs removed, Window styles revised.
B: 25.08.21 - JLP - CC:
Bathroom window cill height raised.



Plot 28
Plot 26
Front Elevation

Plot 27
Plot 25

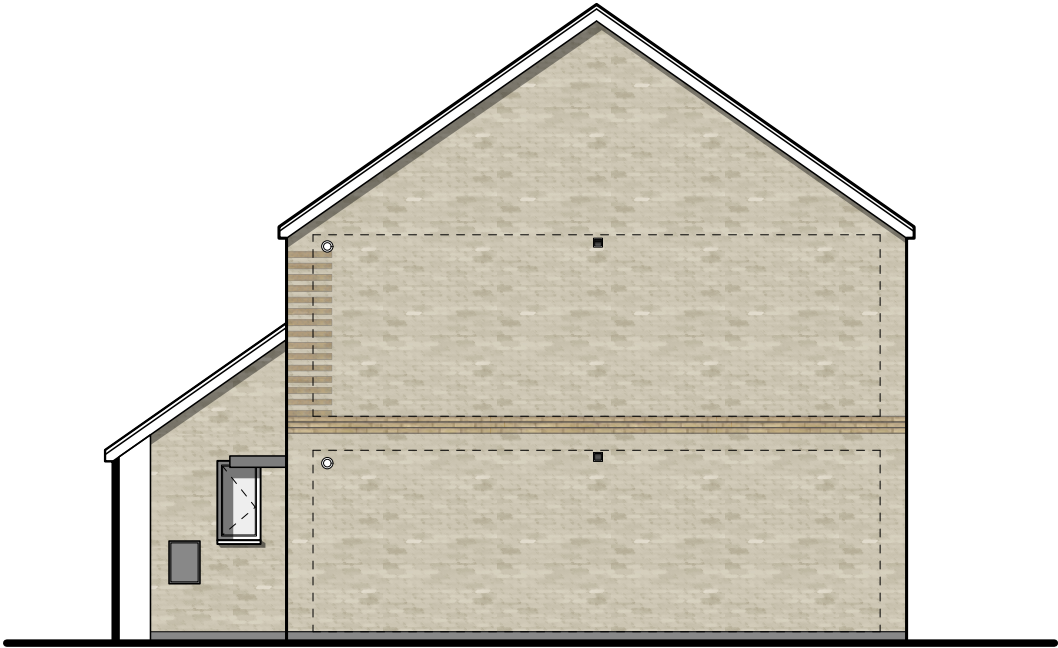

Plot 27
Plot 25
Side Elevation



Plot 27
Plot 25
Rear Elevation

Plot 28
Plot 26



Plot 28
Plot 26
Side Elevation

Key

- | | | | | | | | | | | | |
|--|------------------------|--|-------------------------|--|--------------------|--|------------------------|--|-----------------|--|-----|
| | Buff Brick | | Protruding Brick Course | | White Window Frame | | White Fascia / Soffits | | Boiler Flues | | SVP |
| | Dark Buff Brick Course | | Red Roof Tile | | Black RWG | | External Lights | | Extract Grilles | | |

DRAWING TITLE

Proposed Elevations
Plots 25, 26, 27 & 28

PROJECT

Hampton Close,
Cadbury Heath

CLIENT

Bromford

SCALE 1:100@A3

DATE Nov 2019



DRAWING NO. REV

6234-P-79 B

Matthews Warehouse, High Orchard Street
Gloucester Quays, GL2 5QY T: (01452) 424234

NOTES

This drawing is the copyright of Quattro Design Architects Ltd and should not be reproduced in whole or in part without written permission. Only figured dimensions to be used for construction. Check all dimensions on site. Any discrepancies are to be reported to the Architect as soon as possible.

REVISIONS


REV: DATE - DRAWN - CHECKED: NOTES

A: 14.07.21 - JLP - CC:
Brick detailing added, Dual pitch porch roofs removed, Window styles revised.
B: 25.08.21 - JLP - CC:
Bathroom window cill height raised.



Plot 30
Front Elevation

Plot 29

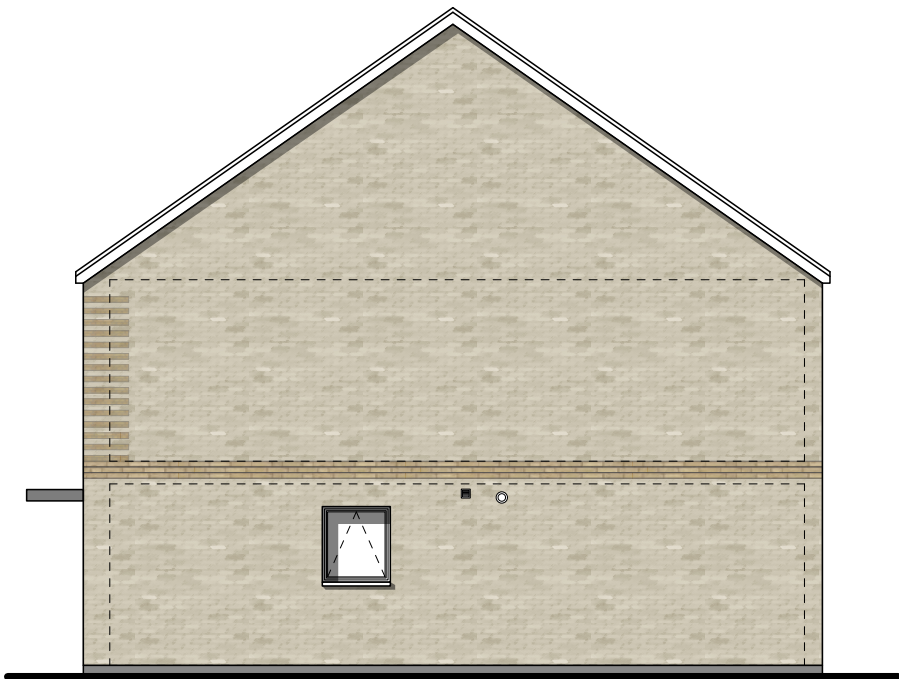

Plot 29
Side Elevation



Plot 29
Rear Elevation

Plot 30



Plot 30
Side Elevation

Key

- | | | | | | | | | | | | |
|--|------------------------|--|-------------------------|--|--------------------|--|------------------------|--|-----------------|--|-----|
| | Buff Brick | | Protruding Brick Course | | White Window Frame | | White Fascia / Soffits | | Boiler Flues | | SVP |
| | Dark Buff Brick Course | | Red Roof Tile | | Black RWG | | External Lights | | Extract Grilles | | |

DRAWING TITLE

Proposed Elevations
Plots 29 & 30

PROJECT

Hampton Close,
Cadbury Heath

CLIENT

Bromford

SCALE 1:100@A3

DATE Nov 2019



DRAWING NO. REV

6234-P-80 B

Matthews Warehouse, High Orchard Street
Gloucester Quays, GL2 5QY T: (01452) 424234

NOTES

This drawing is the copyright of Quattro Design Architects Ltd and should not be reproduced in whole or in part without written permission. Only figured dimensions to be used for construction. Check all dimensions on site. Any discrepancies are to be reported to the Architect as soon as possible.

REVISIONS

REV: DATE - DRAWN - CHECKED: NOTES


A: 14.07.21 - JLP - CC:
Brick detailing added, Dual pitch porch roofs removed, Window styles revised.
B: 25.08.21 - JLP - CC:
Bathroom window cill height raised.



Plot 33
Front Elevation

Plot 32

Plot 31

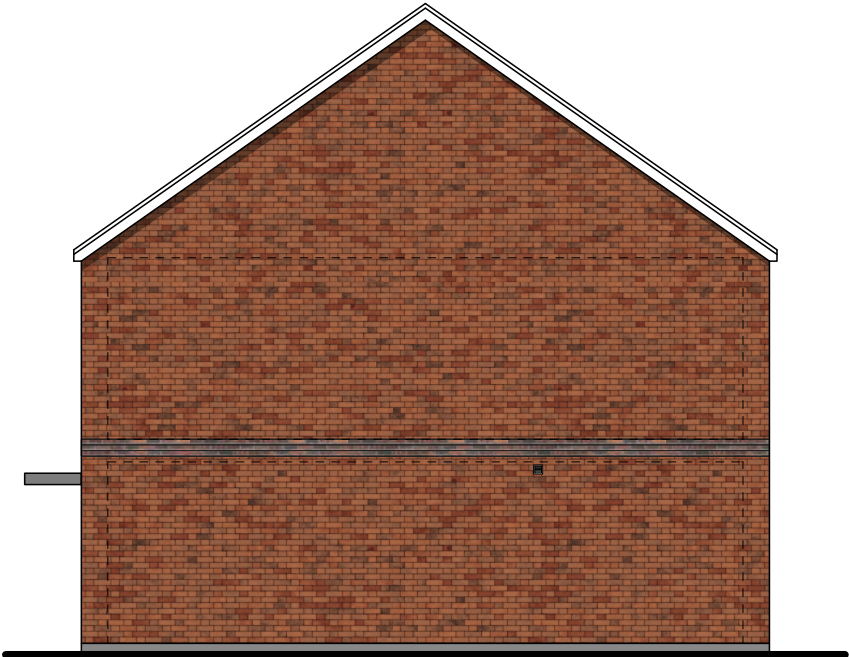


Plot 31
Side Elevation



Plot 31
Rear Elevation

Plot 32

Plot 33

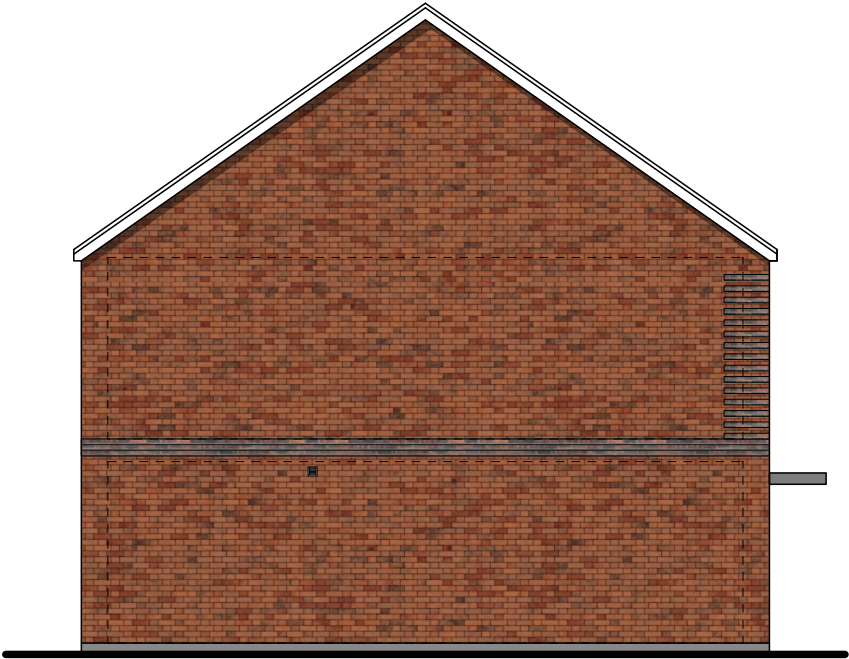

Plot 33
Side Elevation

Key

- | | | | | | | | | | | | |
|--|-----------------------|--|-------------------------|--|--------------------|--|------------------------|--|-----------------|--|-----|
| | Red Brick | | Protruding Brick Course | | White Window Frame | | White Fascia / Soffits | | Boiler Flues | | SVP |
| | Dark Red Brick Course | | Grey Roof Tile | | Black RWG | | External Lights | | Extract Grilles | | |

DRAWING TITLE

Proposed Elevations
Plots 31, 32 & 33

PROJECT

Hampton Close,
Cadbury Heath

CLIENT

Bromford

SCALE

1:100@A3

DATE

Nov 2019



DRAWING NO.

6234-P-81

REV

B

Matthews Warehouse, High Orchard Street
Gloucester Quays, GL2 5QY T: (01452) 424234

NOTES

This drawing is the copyright of Quattro Design Architects Ltd and should not be reproduced in whole or in part without written permission. Only figured dimensions to be used for construction. Check all dimensions on site. Any discrepancies are to be reported to the Architect as soon as possible.

REVISIONS


REV: DATE - DRAWN - CHECKED: NOTES

A: 14.07.21 - JLP - CC:
Brick detailing added, Dual pitch porch roofs removed, Window styles revised.
B: 25.08.21 - JLP - CC:
Bathroom window cill height raised.



Plot 35
Front Elevation

Plot 34

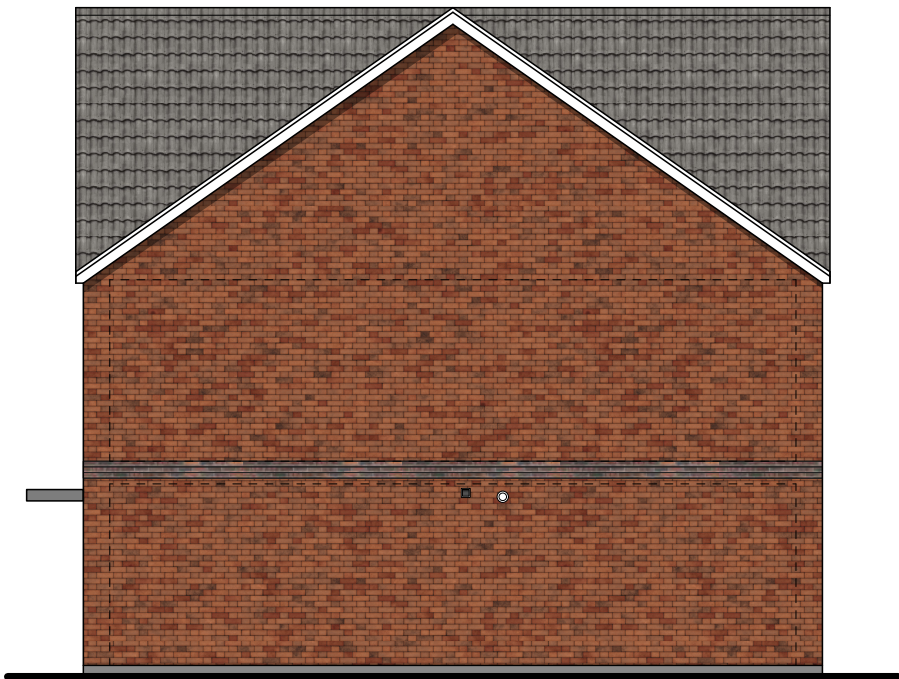


Plot 34
Side Elevation



Plot 34
Rear Elevation

Plot 35

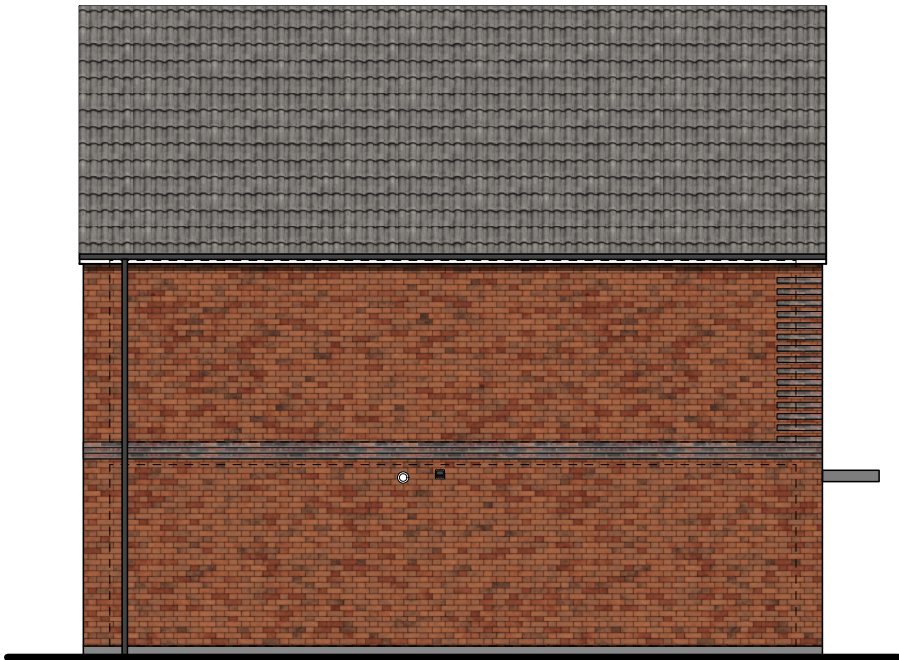

Plot 35
Side Elevation

Key

- | | | | | | | | | | | | |
|--|-----------------------|--|-------------------------|--|--------------------|--|------------------------|--|-----------------|--|-----|
| | Red Brick | | Protruding Brick Course | | White Window Frame | | White Fascia / Soffits | | Boiler Flues | | SVP |
| | Dark Red Brick Course | | Grey Roof Tile | | Black RWG | | External Lights | | Extract Grilles | | |

DRAWING TITLE

Proposed Elevations
Plots 34 & 35

PROJECT

Hampton Close,
Cadbury Heath

CLIENT

Bromford

SCALE 1:100@A3

DATE Nov 2019



DRAWING NO. REV

6234-P-82 B

Matthews Warehouse, High Orchard Street
Gloucester Quays, GL2 5QY T: (01452) 424234

NOTES

This drawing is the copyright of Quattro Design Architects Ltd and should not be reproduced in whole or in part without written permission. Only figured dimensions to be used for construction. Check all dimensions on site. Any discrepancies are to be reported to the Architect as soon as possible.

REVISIONS


REV: DATE - DRAWN - CHECKED: NOTES

- A: 14.07.21 - JLP - CC:
Brick detailing added, Dual pitch porch roofs removed, Window styles revised.
B: 25.08.21 - JLP - CC:
Bathroom window cill height raised.



Plot 37
Front Elevation

Plot 36

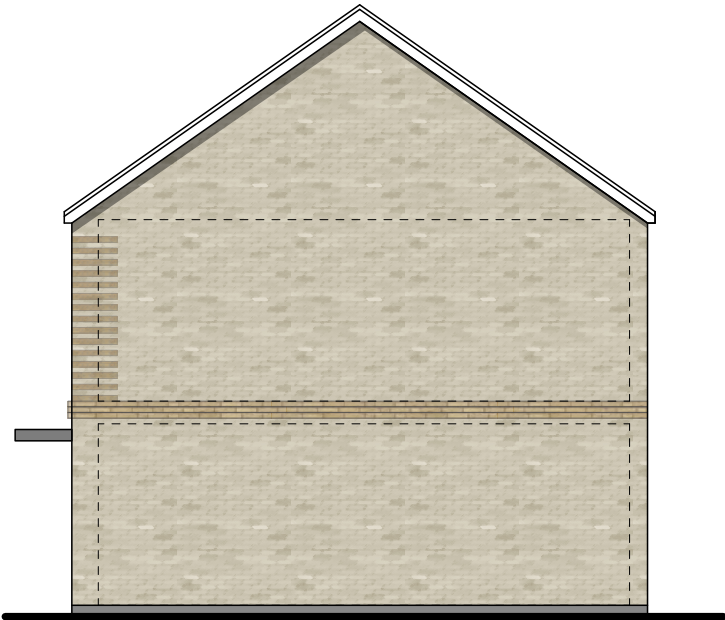


Plot 36
Side Elevation



Plot 36
Rear Elevation

Plot 37

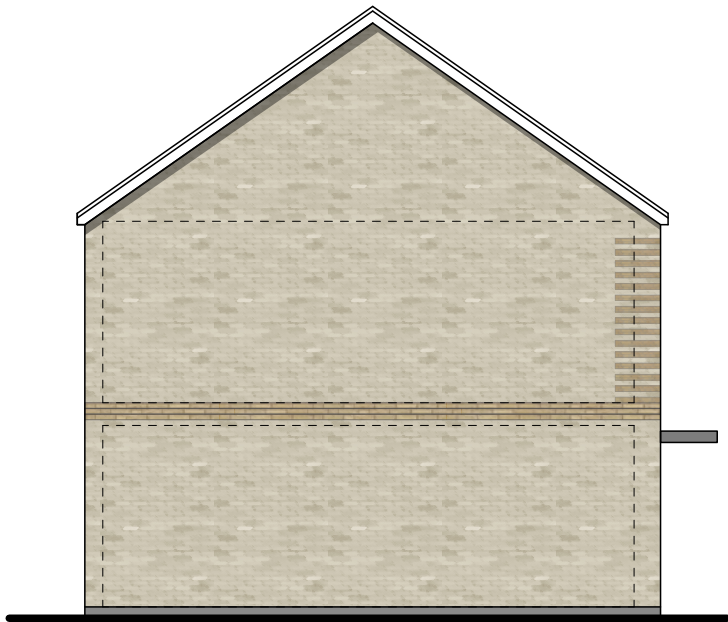

Plot 37
Side Elevation

Key

- | | | | | | | | | | | | |
|--|------------------------|--|-------------------------|--|--------------------|--|------------------------|--|-----------------|--|-----|
| | Buff Brick | | Protruding Brick Course | | White Window Frame | | White Fascia / Soffits | | Boiler Flues | | SVP |
| | Dark Buff Brick Course | | Red Roof Tile | | Black RWG | | External Lights | | Extract Grilles | | |

DRAWING TITLE

Proposed Elevations
Plots 36 & 37

PROJECT

Hampton Close,
Cadbury Heath

CLIENT

Bromford

SCALE

1:100@A3

DATE

Nov 2019



DRAWING NO.

6234-P-83

REV

B

NOTES

This drawing is the copyright of Quattro Design Architects Ltd and should not be reproduced in whole or in part without written permission. Only figured dimensions to be used for construction. Check all dimensions on site. Any discrepancies are to be reported to the Architect as soon as possible.


REVISIONS

REV: DATE - DRAWN - CHECKED: NOTES

A: 14.07.21 - JLP - CC:
Window styles revised.
B: 25.08.21 - JLP - CC:
Bathroom window cill height raised.




Plot 38
Front Elevation

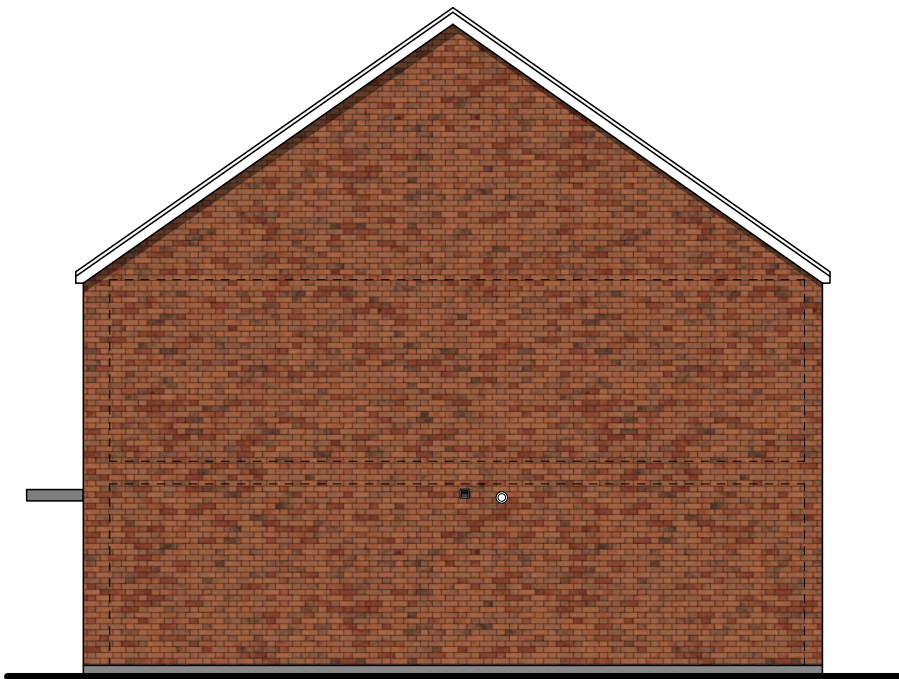

Plot 38
Side Elevation





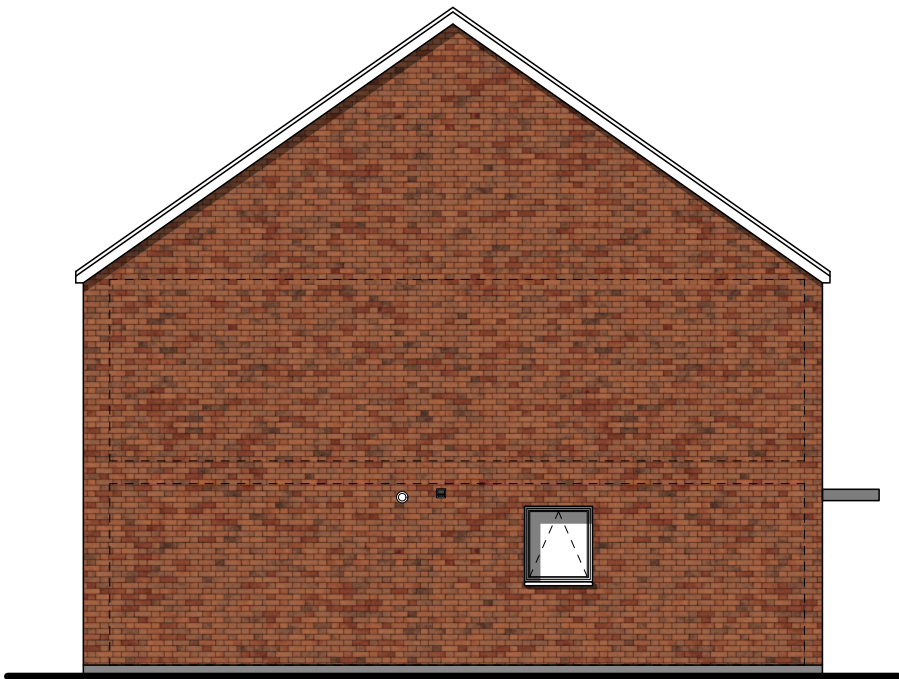






Plot 38
Rear Elevation



Plot 39
Side Elevation

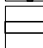Key

- | | | | | | | | | | |
|--|-----------|---|--------------------|---|------------------------|---|-----------------|---|-----------------|
|  | Red Brick |  | Grey Roof Tile |  | Black RWG |  | External Lights |  | Boiler Flues |
| | |  | White Window Frame |  | White Fascia / Soffits |  | SVP |  | Extract Grilles |

DRAWING TITLE

Proposed Elevations
Plots 38 & 39

PROJECT

Hampton Close,
Cadbury Heath

CLIENT

Bromford

SCALE 1:100@A3

DATE Nov 2019



DRAWING NO. REV

6234-P-84 B

Matthews Warehouse, High Orchard Street
Gloucester Quays, GL2 5QY T: (01452) 424234

NOTES

This drawing is the copyright of Quattro Design Architects Ltd and should not be reproduced in whole or in part without written permission. Only figured dimensions to be used for construction. Check all dimensions on site. Any discrepancies are to be reported to the Architect as soon as possible.

REVISIONS

REV: DATE - DRAWN - CHECKED: NOTES

A: 25.08.21 - JLP - CC:
Bathroom window cill height raised.



Plot 40
Front Elevation

Plot 41




Plot 41
Side Elevation



Plot 41
Rear Elevation

Plot 40

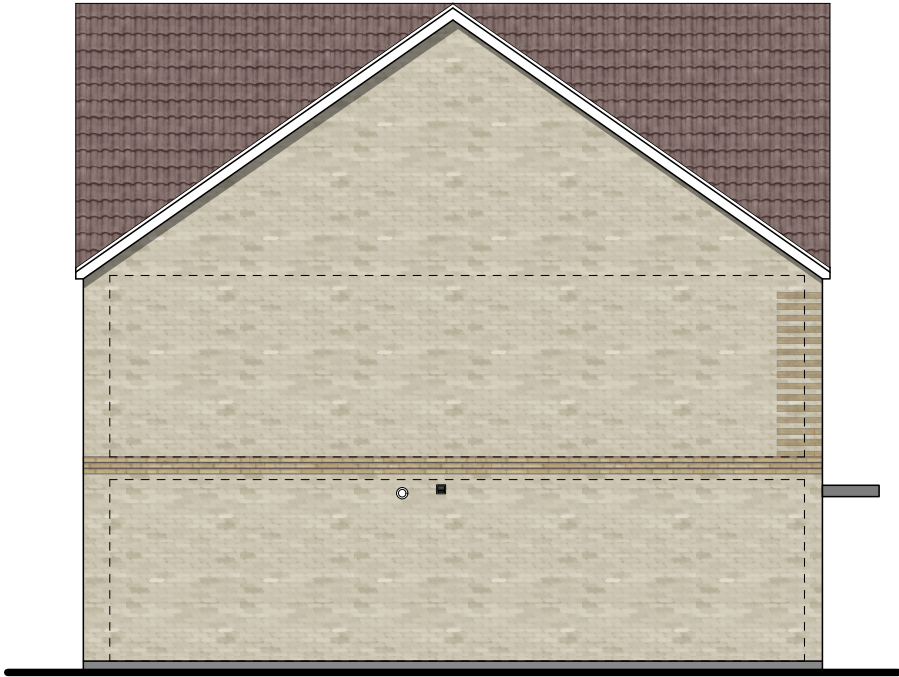

Plot 40
Side Elevation

Key



Buff Brick



Dark Buff Brick Course



Protruding Brick Course



Red Roof Tile



White Window Frame



Black RWG



White Fascia / Soffits



External Lights

Boiler Flues

Extract Grilles



SVP

DRAWING TITLE

Proposed Elevations
Plots 40 & 41

PROJECT

Hampton Close,
Cadbury Heath

CLIENT

Bromford

SCALE

1:100@A3

DATE

Nov 2019



DRAWING NO.

6234-P-85

REV

A

Matthews Warehouse, High Orchard Street
Gloucester Quays, GL2 5QY T: (01452) 424234

NOTES

This drawing is the copyright of Quattro Design Architects Ltd and should not be reproduced in whole or in part without written permission. Only figured dimensions to be used for construction. Check all dimensions on site. Any discrepancies are to be reported to the Architect as soon as possible.

REVISIONS

REV: DATE - DRAWN - CHECKED: NOTES


A: 25.08.21 - JLP - CC:
Bathroom window cill height raised.



Plot 42
Front Elevation

Plot 43

Plot 44

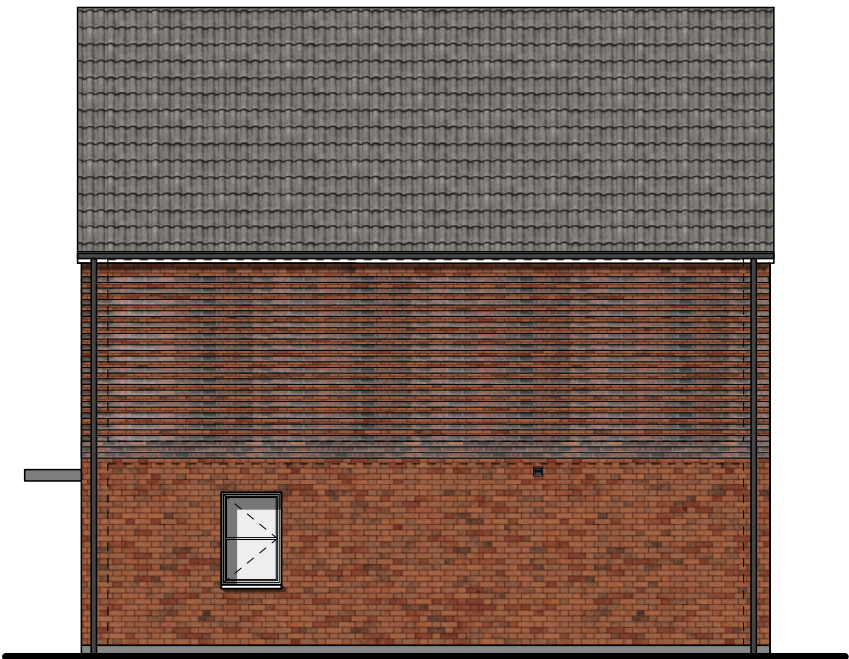


Plot 44
Side Elevation



Plot 44
Rear Elevation





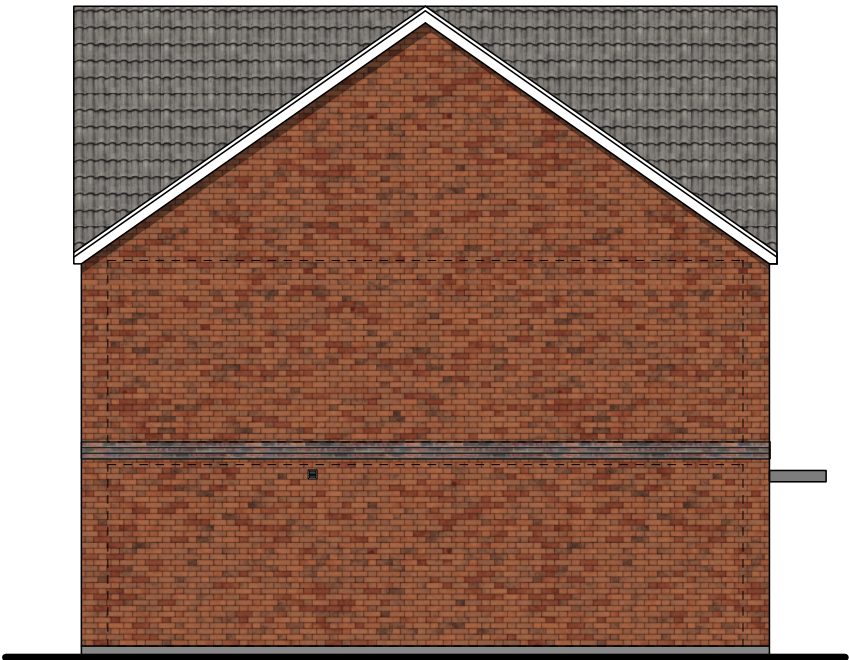






Plot 43

Plot 42



Plot 43
Side Elevation

Key

- | | | | | | | | | | | | |
|--|-----------------------|---|-------------------------|---|--------------------|---|------------------------|---|-----------------|---|-----|
|  | Red Brick |  | Protruding Brick Course |  | White Window Frame |  | White Fascia / Soffits |  | Boiler Flues |  | SVP |
|  | Dark Red Brick Course |  | Grey Roof Tile |  | Black RWG |  | External Lights |  | Extract Grilles | | |

DRAWING TITLE

Proposed Elevations
Plots 42, 43 & 44

PROJECT

Hampton Close,
Cadbury Heath

CLIENT

Bromford

SCALE

1:100@A3

DATE

Nov 2019



DRAWING NO.

6234-P-86

REV

A

Matthews Warehouse, High Orchard Street
Gloucester Quays, GL2 5QY T: (01452) 424234