

A3


Original Sheet Size

Responsibility is not accepted for errors made by others in scaling from this drawing. Contractors must check all dimensions on site. Discrepancies must be reported immediately to the architect before proceeding. This drawing is copyright ©2018 Nash Partnership. All rights reserved.

Reference Scale



| Rev. | Date | Notes | Initials |
|------|----------|------------------------|----------|
| P1 | 13/06/23 | For review and comment | RB |
| P2 | 29/09/23 | For review and comment | RB |
| P3 | 03/10/23 | For review and comment | RB |
| P4 | 12/10/23 | For information | RB |
| P5 | 16/11/23 | For review and comment | PM |
| P6 | 23/11/23 | For review | RB |
| P7 | 30/11/23 | For review | RB |
| P8 | 04/12/23 | Planning Issue | RB |
| P9 | 05/12/23 | Planning Issue | RB |

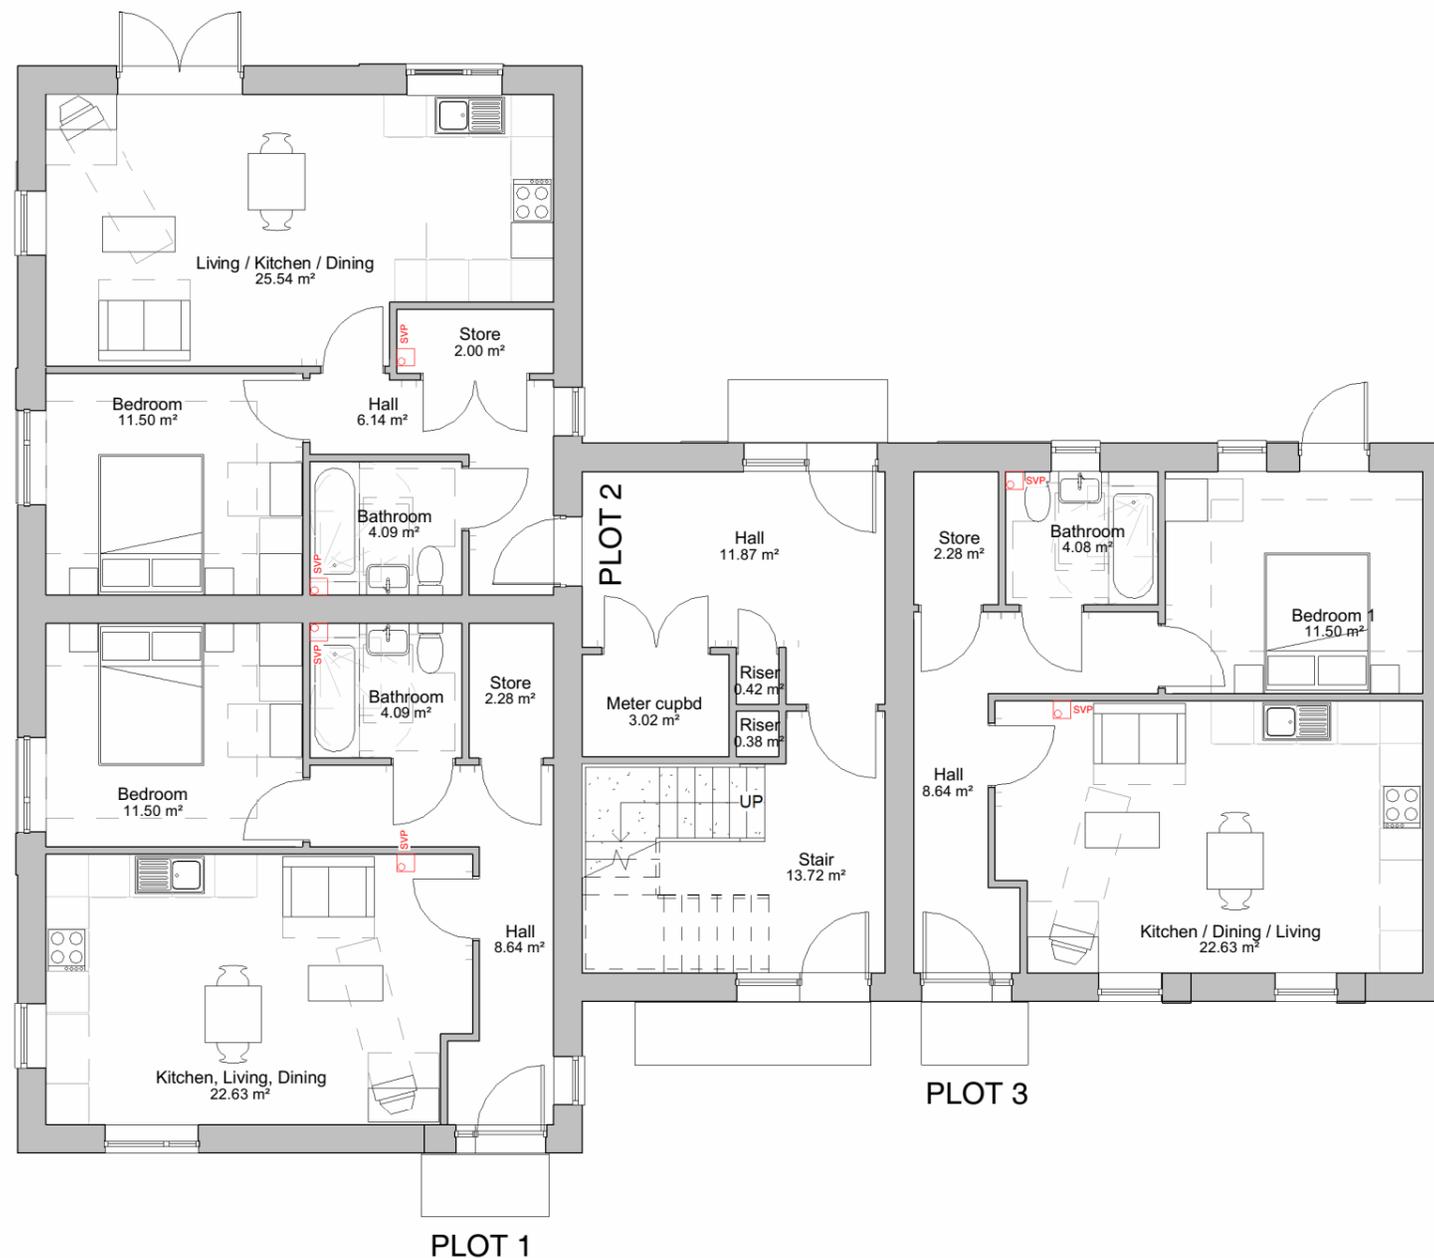

1 Ground Floor Plan
1 : 100



Plot numbers: 1-3
 Flat Areas (m²)
 Plot 1: 51.0
 Plot 2: 51.0
 Plot 3: 51.0
 NDSS area (m²): 50.0

CDM Regulations

21027-NP-01-XX-DR-A-1131

nash
 partnership

Bath : 01225 442424 | 23a Sydney Buildings, Bath, BA2 6BZ
 Bristol : 0117 3327560 | 25 King Street, Bristol, BS1 4PB

www.nashpartnership.com
 mail@nashpartnership.com

PLANNING

| | | | |
|---------|------------|----------------|----------|
| Project | Originator | Zone | Level |
| 21027 | NP | 01 | XX |
| Type | Role | Drawing Number | Revision |
| DR | A | 1131 | P9 |

Project
 Barrington Close, Kingswood

Title
 Proposed Flats Block 1 - Ground Floor

| | | |
|----------|-----------------|--------------|
| Drawn by | Project Manager | Scale |
| RB | AT | 1 : 100 @ A3 |

A3

Original Sheet Size

Responsibility is not accepted for errors made by others in scaling from this drawing. Contractors must check all dimensions on site. Discrepancies must be reported immediately to the architect before proceeding. This drawing is copyright ©2018 Nash Partnership. All rights reserved.

Reference Scale



| Rev. | Date | Notes | Initials |
|------|----------|------------------------|----------|
| P1 | 13/06/23 | For review and comment | RB |
| P2 | 29/09/23 | For review and comment | RB |
| P3 | 03/10/23 | For review and comment | RB |
| P4 | 12/10/23 | For information | RB |
| P5 | 16/11/23 | For review and comment | PM |
| P6 | 23/11/23 | For review | RB |
| P7 | 30/11/23 | For review | RB |
| P8 | 04/12/23 | Planning Issue | RB |
| P9 | 05/12/23 | Planning Issue | RB |



1 First Floor Plan
1 : 100



Plot numbers: 5-6
Flat Areas (m²)
Plot 4: 51.0
Plot 5: 51.0
Plot 6: 51.0
NDSS area (m²): 50.0

CDM Regulations

21027-NP-01-XX-DR-A-1132

nash
partnership

Bath : 01225 442424 | 23a Sydney Buildings, Bath, BA2 6BZ
Bristol : 0117 3327560 | 25 King Street, Bristol, BS1 4PB

www.nashpartnership.com
mail@nashpartnership.com

PLANNING

| | | | |
|---------|------------|----------------|----------|
| Project | Originator | Zone | Level |
| 21027 | NP | 01 | XX |
| Type | Role | Drawing Number | Revision |
| DR | A | 1132 | P9 |

Project
Barrington Close, Kingswood

Title
Proposed Flats Block 1 - First Floor

| | | |
|----------|-----------------|--------------|
| Drawn by | Project Manager | Scale |
| RB | AT | 1 : 100 @ A3 |

A3

Original Sheet Size

Responsibility is not accepted for errors made by others in scaling from this drawing. Contractors must check all dimensions on site. Discrepancies must be reported immediately to the architect before proceeding. This drawing is copyright ©2018 Nash Partnership. All rights reserved.

Reference Scale



| Rev. | Date | Notes | Initials |
|------|----------|------------------------|----------|
| P1 | 13/06/23 | For review and comment | RB |
| P2 | 29/09/23 | For review and comment | RB |
| P3 | 03/10/23 | For review and comment | RB |
| P4 | 12/10/23 | For information | RB |
| P5 | 16/11/23 | For review and comment | PM |
| P6 | 23/11/23 | For review | RB |
| P7 | 30/11/23 | For review | RB |
| P8 | 04/12/23 | Planning Issue | RB |
| P9 | 05/12/23 | Planning Issue | RB |



1 Second Floor Plan
1 : 100



Plot numbers: 7-9
 Flat Areas (m²)
 Plot 7: 51.0
 Plot 8: 51.0
 Plot 9: 51.0
 NDSS area (m²): 50.0

CDM Regulations

21027-NP-01-XX-DR-A-1133

nash
 partnership

Bath : 01225 442424 | 23a Sydney Buildings, Bath, BA2 6BZ
 Bristol : 0117 3327560 | 25 King Street, Bristol, BS1 4PB

www.nashpartnership.com
 mail@nashpartnership.com

PLANNING

| | | | |
|---------|------------|----------------|----------|
| Project | Originator | Zone | Level |
| 21027 | NP | 01 | XX |
| Type | Role | Drawing Number | Revision |
| DR | A | 1133 | P9 |

Project
 Barrington Close, Kingswood

Title
 Proposed Flats Block 1 - Second Floor

| | | |
|----------|-----------------|--------------|
| Drawn by | Project Manager | Scale |
| RB | PM | 1 : 100 @ A3 |

A3

Original Sheet Size


Responsibility is not accepted for errors made by others in scaling from this drawing. Contractors must check all dimensions on site. Discrepancies must be reported immediately to the architect before proceeding. This drawing is copyright ©2018 Nash Partnership. All rights reserved.

Reference Scale



| Rev. | Date | Notes | Initials |
|------|------|-------|----------|
|------|------|-------|----------|

| | | | |
|----|----------|------------------------|----|
| P1 | 13/06/23 | For review and comment | RB |
| P2 | 29/09/23 | For review and comment | RB |
| P3 | 03/10/23 | For review and comment | RB |
| P4 | 12/10/23 | For information | RB |
| P5 | 16/11/23 | For review and comment | PM |
| P6 | 23/11/23 | For review | RB |
| P7 | 30/11/23 | For review | RB |
| P8 | 04/12/23 | Planning Issue | RB |
| P9 | 05/12/23 | Planning Issue | RB |

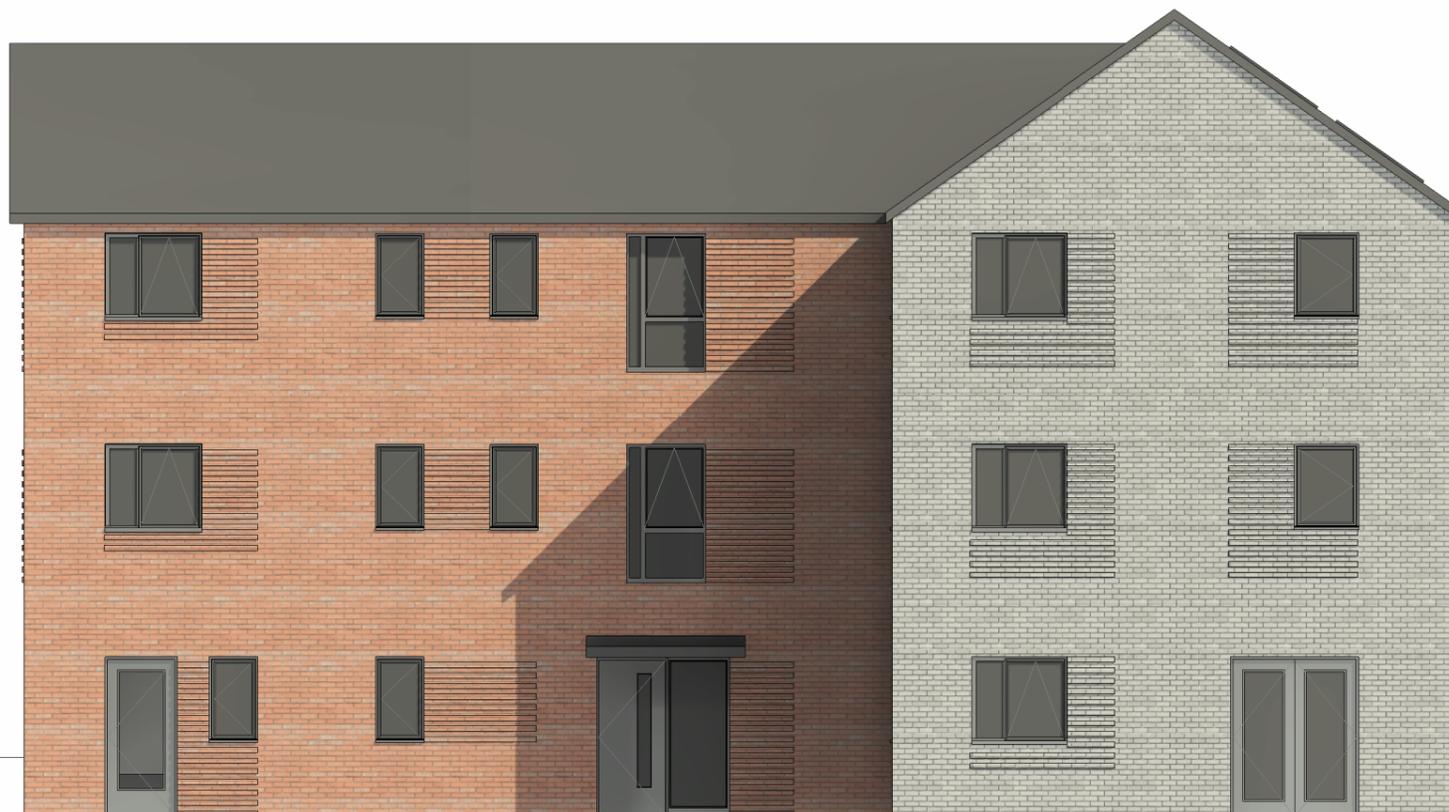

1 Rear Elevation

1 : 100

MATERIALS

-  Red multi brick
-  Grey multi brick
-  Red multi brick with projection
-  Grey multi brick with projection

Dark grey plain tile

Grey windows and doors

Cantilevered canopies

Plot numbers: 1-9



2 Side Elevation

1 : 100

CDM Regulations

21027-NP-01-XX-DR-A-1134

nash
partnership

Bath : 01225 442424 | 23a Sydney Buildings, Bath, BA2 6BZ
Bristol : 0117 3327560 | 25 King Street, Bristol, BS1 4PB

www.nashpartnership.com
mail@nashpartnership.com

PLANNING

| | | | |
|---------|------------|----------------|----------|
| Project | Originator | Zone | Level |
| 21027 | NP | 01 | XX |
| Type | Role | Drawing Number | Revision |
| DR | A | 1134 | P9 |

Project
Barrington Close, Kingswood

Title
Proposed Flats Block 1 - Elevations 1

| | | |
|----------|-----------------|--------------|
| Drawn by | Project Manager | Scale |
| RB | AT | 1 : 100 @ A3 |

A3

Original Sheet Size

Responsibility is not accepted for errors made by others in scaling from this drawing. Contractors must check all dimensions on site. Discrepancies must be reported immediately to the architect before proceeding. This drawing is copyright ©2018 Nash Partnership. All rights reserved.

Reference Scale



Rev. Date Notes Initials

| Rev. | Date | Notes | Initials |
|------|----------|---------------------------|----------|
| P1 | Date 1 | Issue for internal review | RB |
| P2 | 07/06/23 | For information | RB |
| P3 | 13/06/23 | For review and comment | RB |
| P4 | 29/09/23 | For review and comment | RB |
| P5 | 03/10/23 | For review and comment | RB |
| P6 | 12/10/23 | For information | RB |
| P7 | 16/11/23 | For review and comment | PM |
| P8 | 23/11/23 | For review | RB |
| P9 | 30/11/23 | For review | RB |
| P10 | 04/12/23 | Planning Issue | RB |
| P11 | 05/12/23 | Planning Issue | RB |



1 Front Elevation

1 : 100

MATERIALS


-  Red multi brick
-  Grey multi brick
-  Red multi brick with projection
-  Grey multi brick with projection

Dark grey plain tile

Grey windows and doors

Cantilevered canopies

Plot numbers: 1-9

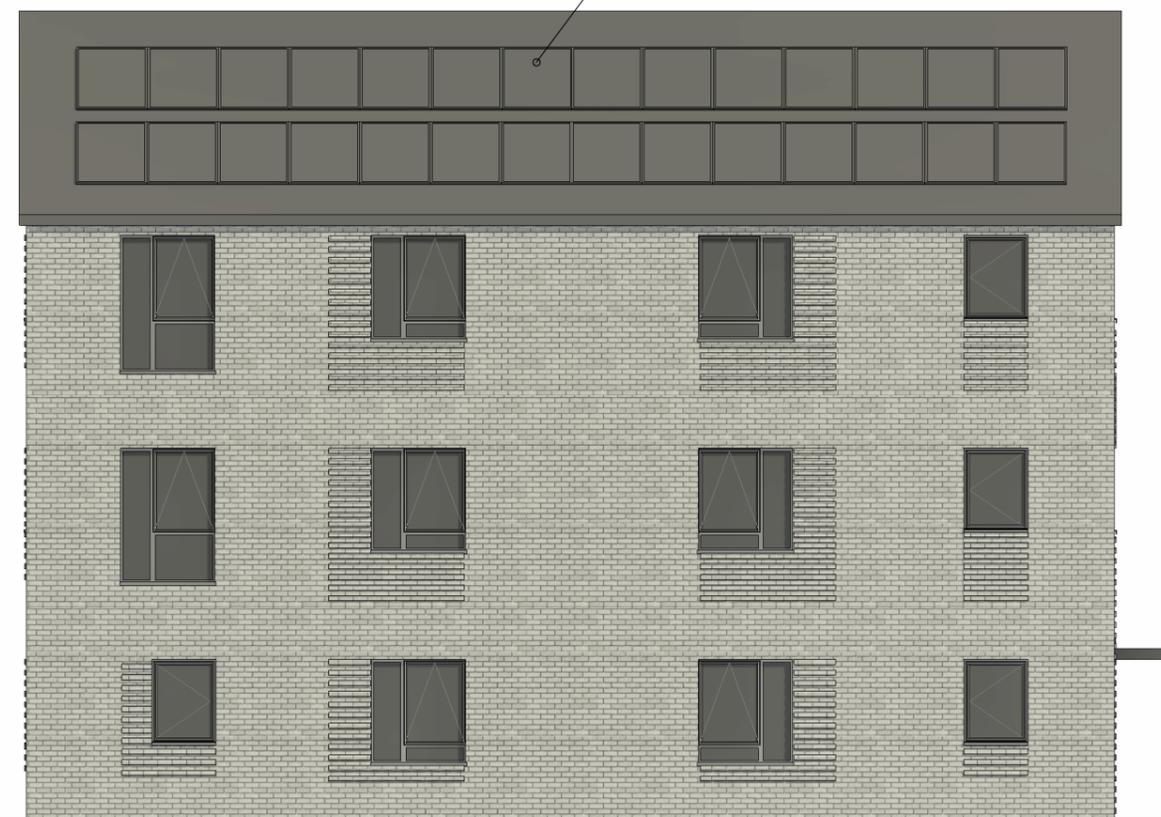

2 Side Elevation

1 : 100

CDM Regulations

21027-NP-01-XX-DR-A-1135

nash partnership

Bath : 01225 442424 | 23a Sydney Buildings, Bath, BA2 6BZ
Bristol : 0117 3327560 | 25 King Street, Bristol, BS1 4PB

www.nashpartnership.com
mail@nashpartnership.com

PLANNING

| | | | |
|---------|------------|----------------|----------|
| Project | Originator | Zone | Level |
| 21027 | NP | 01 | XX |
| Type | Role | Drawing Number | Revision |
| DR | A | 1135 | P11 |

Project
Barrington Close, Kingswood

Title
Proposed Flats Block 1 - Elevations 2

| | | |
|----------|-----------------|--------------|
| Drawn by | Project Manager | Scale |
| RB | AT | 1 : 100 @ A3 |

A3

Original Sheet Size

Responsibility is not accepted for errors made by others in scaling from this drawing. Contractors must check all dimensions on site. Discrepancies must be reported immediately to the architect before proceeding. This drawing is copyright ©2018 Nash Partnership. All rights reserved.

Reference Scale



| Rev. | Date | Notes | Initials |
|------|----------|------------------------|----------|
| P1 | 13/06/23 | For review and comment | RB |
| P2 | 04/07/23 | For review and comment | RB |
| P3 | 02/08/23 | For review and comment | RB |
| P4 | 22/08/23 | For review and comment | RB |
| P5 | 03/10/23 | For review and comment | RB |
| P6 | 25/10/23 | For review | RB |
| P7 | 27/10/23 | For review and comment | RB |
| P8 | 23/11/23 | For review | RB |
| P9 | 30/11/23 | For review | RB |
| P10 | 04/12/23 | Planning Issue | RB |
| P11 | 05/12/23 | Planning Issue | RB |

MATERIALS

-  Red multi brick
-  Grey multi brick
-  Red multi brick with projection
-  Grey multi brick with projection

Dark grey plain tile

Grey windows and doors


Cantilevered canopies



3 Side Elevation
1 : 100




4 Front Elevation
1 : 100

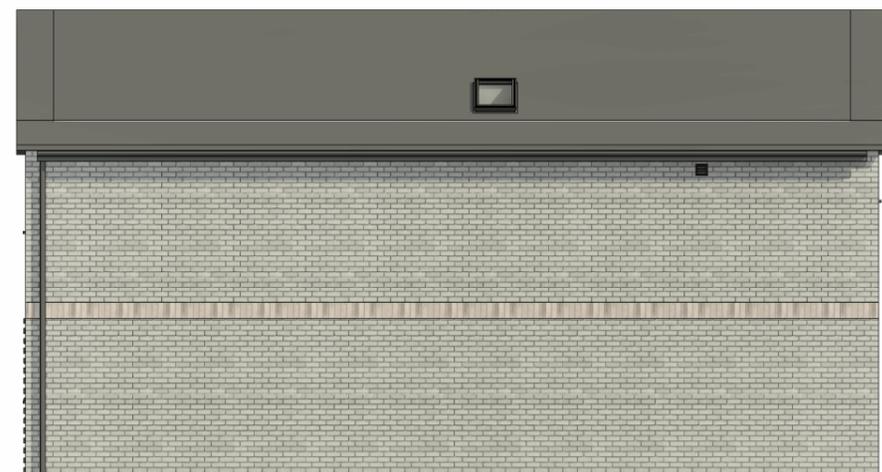


5 Rear Elevation
1 : 100



6 Side Elevation
1 : 100

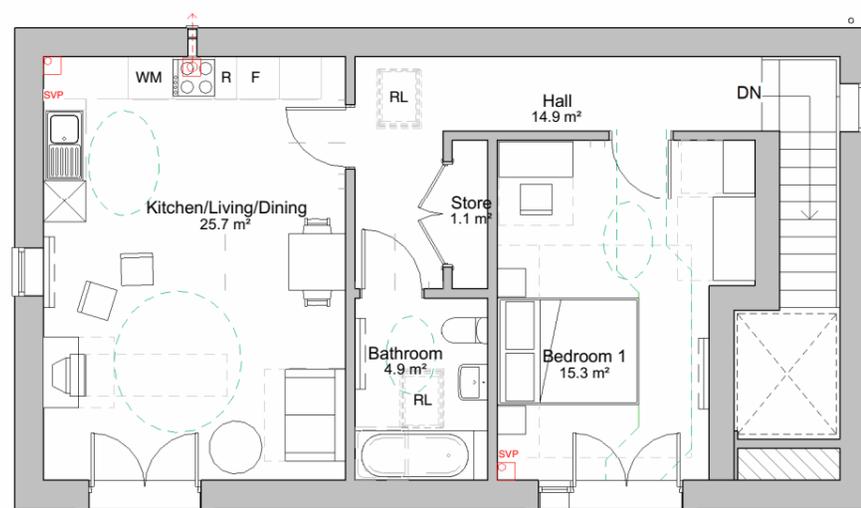

2 First Floor Plan
1 : 100

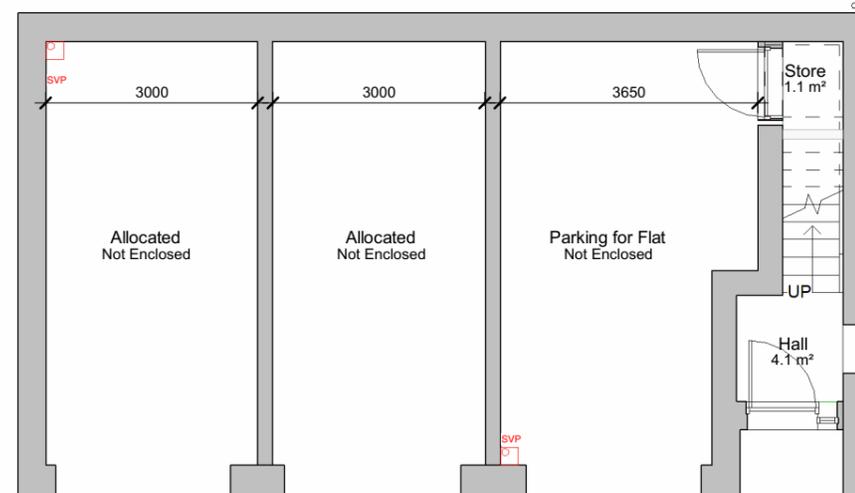

1 Ground Floor Plan
1 : 100



Plot numbers: 42
Area (m²): 69.4
NDSS area (m²): 58.0

CDM Regulations

21027-NP-01-XX-DR-A-1130

nash partnership

Bath : 01225 442424 | 23a Sydney Buildings, Bath, BA2 6BZ
Bristol : 0117 3327560 | 25 King Street, Bristol, BS1 4PB

www.nashpartnership.com
mail@nashpartnership.com

PLANNING

| | | | |
|---------|------------|----------------|----------|
| Project | Originator | Zone | Level |
| 21027 | NP | 01 | XX |
| Type | Role | Drawing Number | Revision |
| DR | A | 1130 | P11 |

Project
Barrington Close, Kingswood

Title
Proposed 1 Bedroom 2 Person
Coach House

| | | |
|----------|-----------------|--------------|
| Drawn by | Project Manager | Scale |
| RB | PM | 1 : 100 @ A3 |


A1

Original Sheet Size

Responsibility is not accepted for errors made by others in scaling from this drawing. Contractors must check all dimensions on site. Discrepancies must be reported immediately to the architect before proceeding. This drawing is copyright ©2019 Nash Partnership. All rights reserved.




| Rev. | Date | Notes | Initials |
|------|----------|------------------------|----------|
| P1 | 13/06/23 | For review and comment | RB |
| P2 | 02/08/23 | For review and comment | RB |
| P3 | 22/08/23 | For review and comment | RB |
| P4 | 03/10/23 | For review and comment | RB |
| P5 | 30/11/23 | For review | RB |
| P6 | 04/12/23 | Planning Issue | RB |
| P7 | 05/12/23 | Planning Issue | RB |

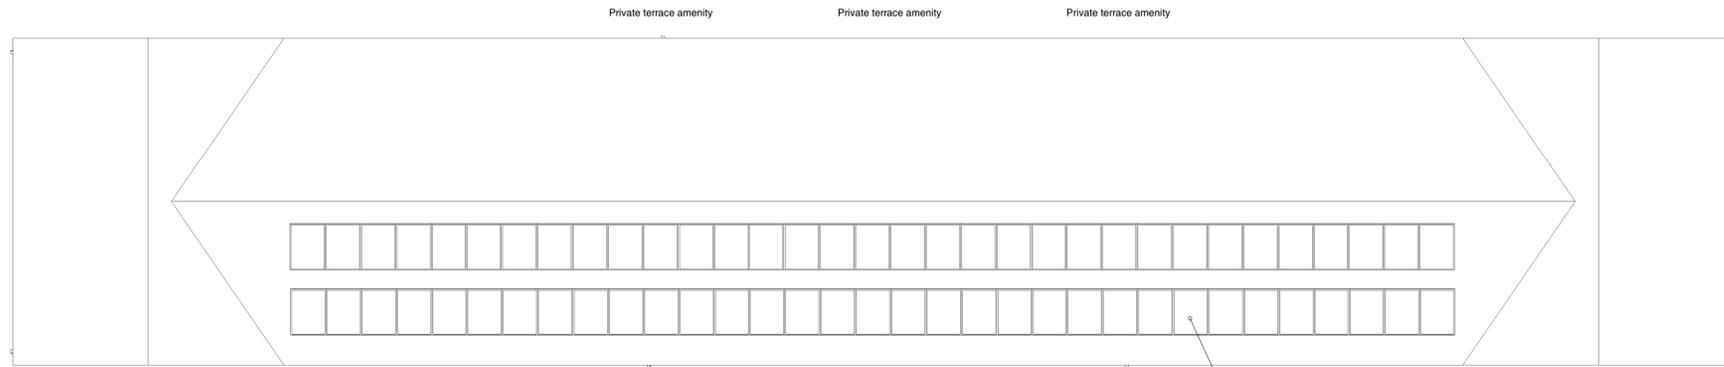

4 Roof Plan
1 : 100



3 Second Floor Plan
1 : 100

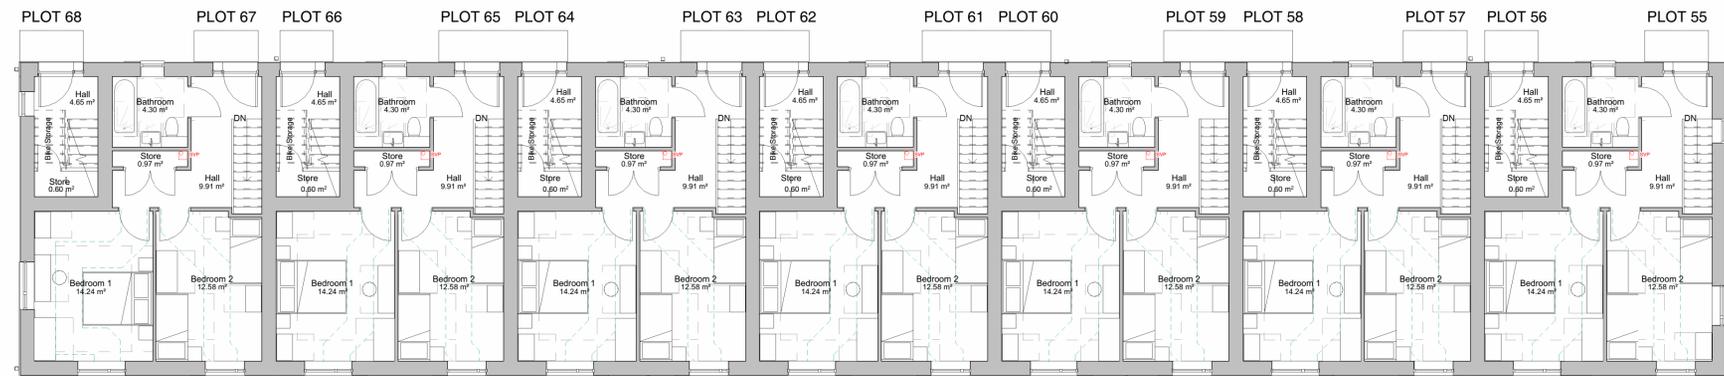

2 First Floor Plan
1 : 100



1 Lower Ground Floor Plan
1 : 100

- Plot numbers: 55-68
- Flat Areas (m²)
- Plot 55 (2B4P): 95.5
- Plot 56 (1B2P): 58.0
- Plot 57 (2B4P): 95.5
- Plot 58 (1B2P): 58.0
- Plot 59 (2B4P): 95.5
- Plot 60 (1B2P): 58.0
- Plot 61 (2B4P): 95.5
- Plot 62 (1B2P): 58.0
- Plot 63 (2B4P): 95.5
- Plot 64 (1B2P): 58.0
- Plot 65 (2B4P): 95.5
- Plot 66 (1B2P): 58.0
- Plot 67 (2B4P): 95.5
- Plot 68 (1B2P): 58.0
- NDSS area (m²)
- 1B2P: 50.0
- 2B4P: 93.0



CDM Regulations

21027-NP-01-XX-DR-A-1136

nash partnership

Bath : 01225 442424 | 23a Sydney Buildings, Bath, BA2 6BZ
Bristol : 0117 3327560 | 25 King Street, Bristol, BS1 4PB

www.nashpartnership.com
mail@nashpartnership.com

PLANNING

| | | | |
|---------|------------|----------------|----------|
| Project | Originator | Zone | Level |
| 21027 | NP | 01 | XX |
| Type | Role | Drawing Number | Revision |
| DR | A | 1136 | P7 |

Project
Barrington Close, Kingswood

Title
Proposed Flats Block 2 - Floor Plans

| | | |
|----------|-----------------|--------------|
| Drawn by | Project Manager | Scale |
| RB | AT | 1 : 100 @ A1 |

A1

Original Sheet Size

Responsibility is not accepted for errors made by others in scaling from this drawing. Contractors must check all dimensions on site. Discrepancies must be reported immediately to the architect before proceeding. This drawing is copyright ©2019 Nash Partnership. All rights reserved.



| Rev. | Date | Notes | Initials |
|------|----------|------------------------|----------|
| P1 | 13/06/23 | For review and comment | RB |
| P2 | 02/08/23 | For review and comment | RB |
| P3 | 03/10/23 | For review and comment | RB |
| P4 | 30/11/23 | For review | RB |
| P5 | 04/12/23 | Planning Issue | RB |
| P6 | 05/12/23 | Planning Issue | RB |

MATERIALS

-  Red multi brick
-  Grey multi brick
-  Red multi brick with projection
-  Grey multi brick with projection

Dark grey plain tile

Grey windows and doors


Cantilevered canopies



1 Rear Elevation (Roadside)
1 : 100



2 Front Elevation (Parkside)
1 : 100

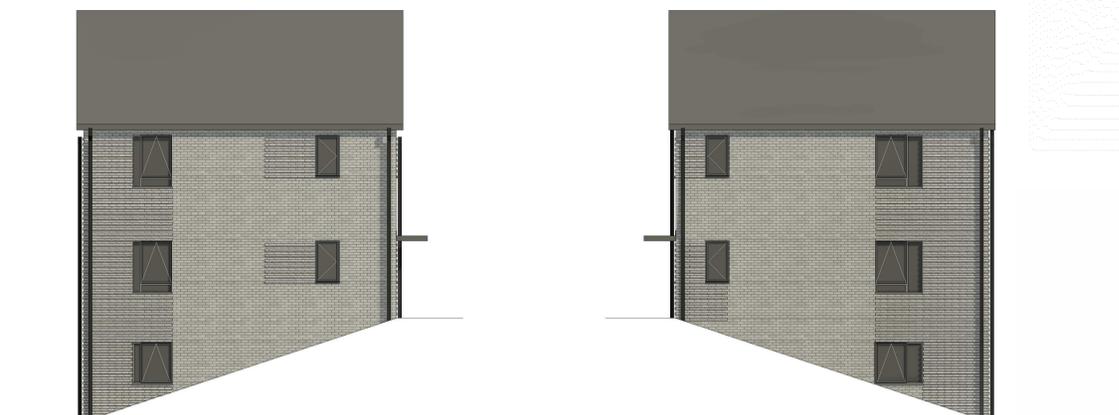

3 Side Elevation 1
1 : 100

4 Side Elevation 2
1 : 100

CDM Regulations

21027-NP-01-XX-DR-A-1137

nash partnership

Bath : 01225 442424 | 23a Sydney Buildings, Bath, BA2 6BZ
Bristol : 0117 3327560 | 25 King Street, Bristol, BS1 4PB
www.nashpartnership.com
mail@nashpartnership.com

PLANNING

| Project | Originator | Zone | Level |
|---------|------------|----------------|----------|
| 21027 | NP | 01 | XX |
| Type | Role | Drawing Number | Revision |
| DR | A | 1137 | P6 |

Project
Barrington Close, Kingswood

Title
Proposed Flats Block 2 - Elevations

| Drawn by | Project Manager | Scale |
|----------|-----------------|--------------|
| RB | AT | 1 : 100 @ A1 |

Plot numbers: 55-68



A3


Original Sheet Size

Responsibility is not accepted for errors made by others in scaling from this drawing. Contractors must check all dimensions on site. Discrepancies must be reported immediately to the architect before proceeding. This drawing is copyright ©2018 Nash Partnership. All rights reserved.

Reference Scale



| Rev. | Date | Notes | Initials |
|------|----------|------------------------|----------|
| P1 | 06/02/23 | For review and comment | RB |
| P2 | 13/06/23 | For review and comment | RB |
| P3 | 04/07/23 | For review and comment | RB |
| P4 | 03/10/23 | For review and comment | RB |
| P5 | 27/10/23 | For review and comment | RB |
| P6 | 30/11/23 | For review | RB |
| P7 | 04/12/23 | Planning Issue | RB |
| P8 | 05/12/23 | Planning Issue | RB |

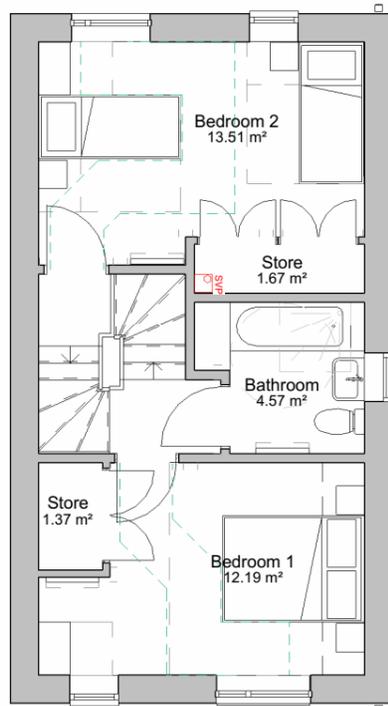

Side window to end gables only

2 First Floor Plans

1 : 100




3 Front Elevation - Terrace

1 : 100



4 Rear Elevation

1 : 100

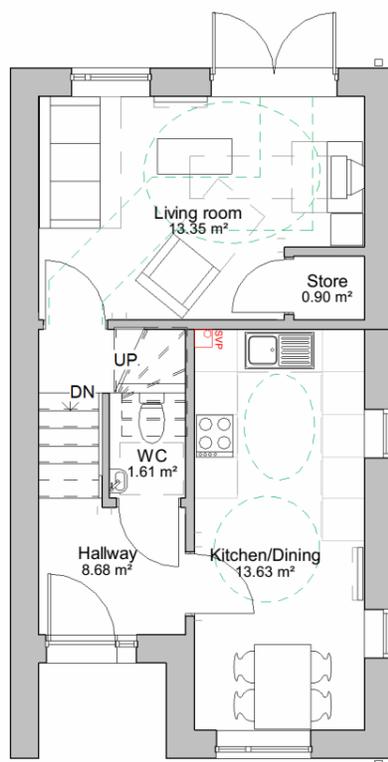


Side window to end gables only

Side window to end gables only

1 Ground Floor Plan

1 : 100

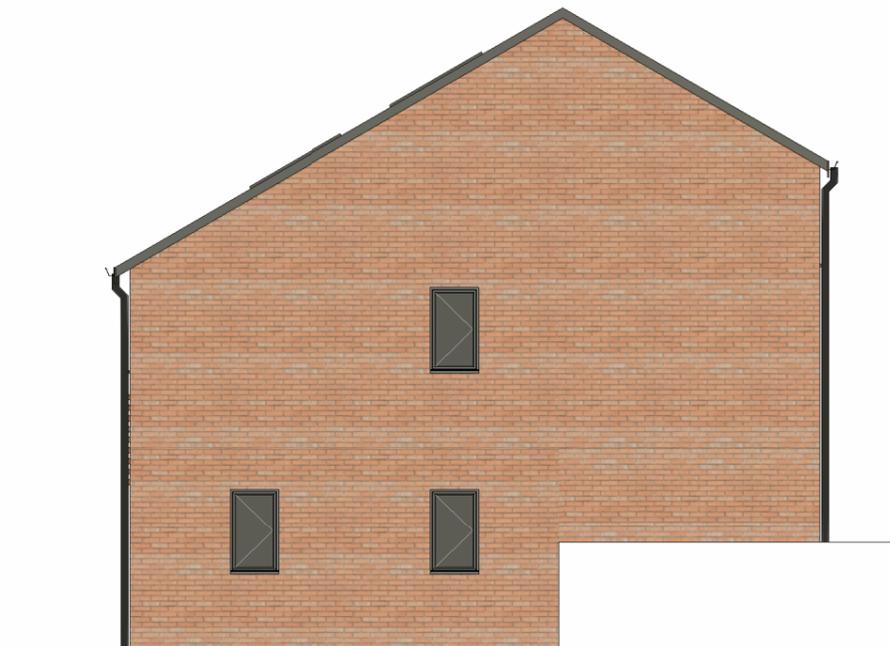

5 Side Elevation

1 : 100

MATERIALS

-  Red multi brick
-  Grey multi brick
-  Red multi brick with projection
-  Grey multi brick with projection

Dark grey plain tile

Grey windows and doors

Cantilevered canopies



Plot numbers: 31, 32, 35-41, 50-54, 79-84
Area (m²): 79.7
NDSS area (m²): 79.0

CDM Regulations

21027-NP-01-XX-DR-A-1121

nash partnership

Bath : 01225 442424 | 23a Sydney Buildings, Bath, BA2 6BZ
Bristol : 0117 3327560 | 25 King Street, Bristol, BS1 4PB

www.nashpartnership.com
mail@nashpartnership.com

PLANNING

| Project | Originator | Zone | Level |
|---------|------------|----------------|----------|
| 21027 | NP | 01 | XX |
| Type | Role | Drawing Number | Revision |
| DR | A | 1121 | P8 |

Project
Barrington Close, Kingswood

Title
Proposed Stepped 2 Bed 4 Person
Narrow House Plans - Step-Up Type

| Drawn by | Project Manager | Scale |
|----------|-----------------|--------------|
| RB | AT | 1 : 100 @ A3 |

A3

Original Sheet Size


Responsibility is not accepted for errors made by others in scaling from this drawing. Contractors must check all dimensions on site. Discrepancies must be reported immediately to the architect before proceeding. This drawing is copyright ©2018 Nash Partnership. All rights reserved.

Reference Scale



| Rev. | Date | Notes | Initials |
|------|----------|------------------------|----------|
| P1 | 06/02/23 | For review and comment | RB |
| P2 | 13/06/23 | For review and comment | RB |
| P3 | 04/07/23 | For review and comment | RB |
| P4 | 03/10/23 | For review and comment | RB |
| P5 | 27/10/23 | For review and comment | RB |
| P6 | 30/11/23 | For review | RB |
| P7 | 04/12/23 | Planning Issue | RB |
| P8 | 05/12/23 | Planning Issue | RB |

Side window to end gables only

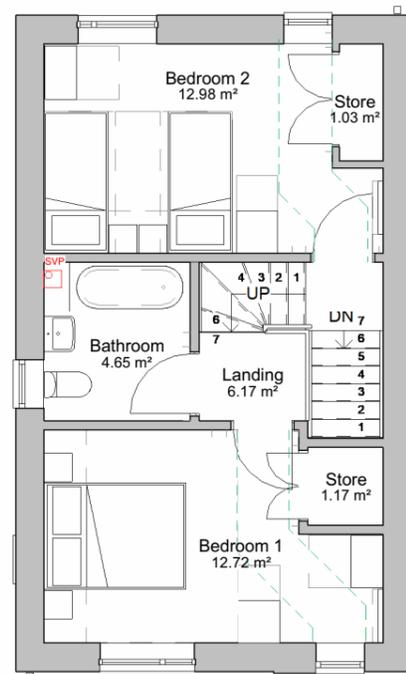

2 First Floor Plans
1 : 100




4 Front Elevation
1 : 100




3 Rear Elevation
1 : 100

Side window to end gables only

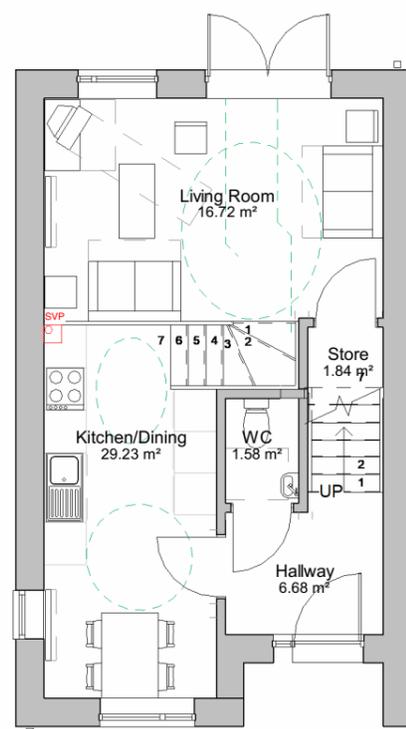

1 Ground Floor Plan
1 : 100

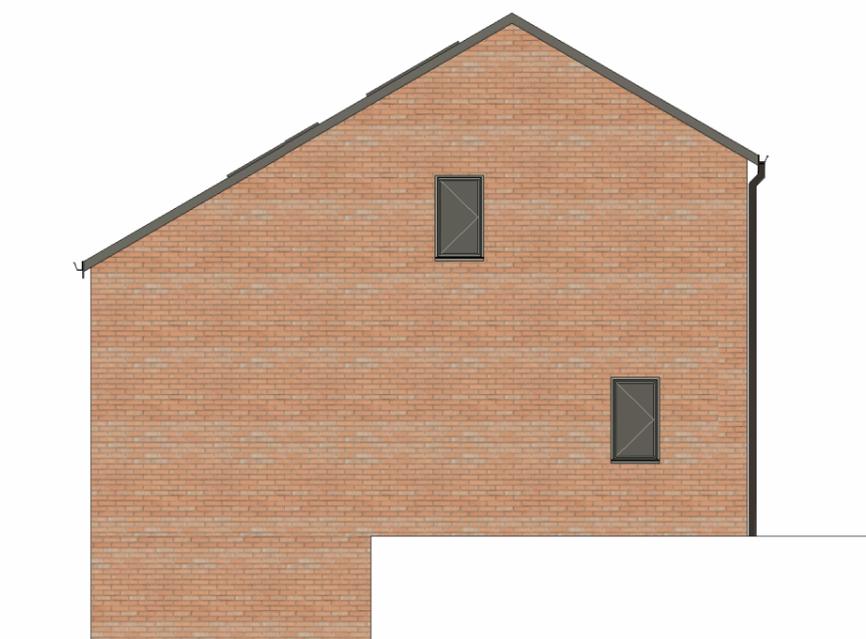

5 Side Elevation
1 : 100

MATERIALS

-  Red multi brick
-  Grey multi brick
-  Red multi brick with projection
-  Grey multi brick with projection

Dark grey plain tile

Grey windows and doors

Cantilevered canopies



Plot numbers: 10-14, 17-22, 43-47
Area (m²): 79.5
NDSS area (m²): 79.0

CDM Regulations

21027-NP-01-XX-DR-A-1120

nash partnership

Bath : 01225 442424 | 23a Sydney Buildings, Bath, BA2 6BZ
Bristol : 0117 3327560 | 25 King Street, Bristol, BS1 4PB

www.nashpartnership.com
mail@nashpartnership.com

PLANNING

| | | | |
|---------|------------|----------------|----------|
| Project | Originator | Zone | Level |
| 21027 | NP | 01 | XX |
| Type | Role | Drawing Number | Revision |
| DR | A | 1120 | P8 |

Project
Barrington Close, Kingswood

Title
Proposed Stepped 2 Bed 4 Person
Narrow House Plans - Step Down
Type

| | | |
|----------|-----------------|--------------|
| Drawn by | Project Manager | Scale |
| RB | AT | 1 : 100 @ A3 |

A3


Original Sheet Size

Responsibility is not accepted for errors made by others in scaling from this drawing. Contractors must check all dimensions on site. Discrepancies must be reported immediately to the architect before proceeding. This drawing is copyright ©2018 Nash Partnership. All rights reserved.

Reference Scale



| Rev. | Date | Notes | Initials |
|------|----------|---------------------------|----------|
| P1 | Date 1 | Issue for internal review | RB |
| P2 | 13/06/23 | For review and comment | RB |
| P3 | 04/07/23 | For review and comment | RB |
| P4 | 03/10/23 | For review and comment | RB |
| P5 | 30/11/23 | For review | RB |
| P6 | 04/12/23 | Planning Issue | RB |
| P7 | 05/12/23 | Planning Issue | RB |

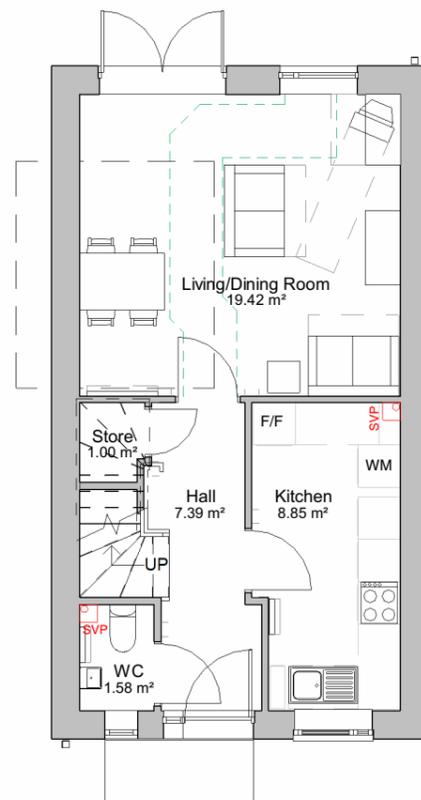


1 Ground Floor Plan
1 : 100




3 Front Elevation
1 : 100



4 Rear Elevation
1 : 100

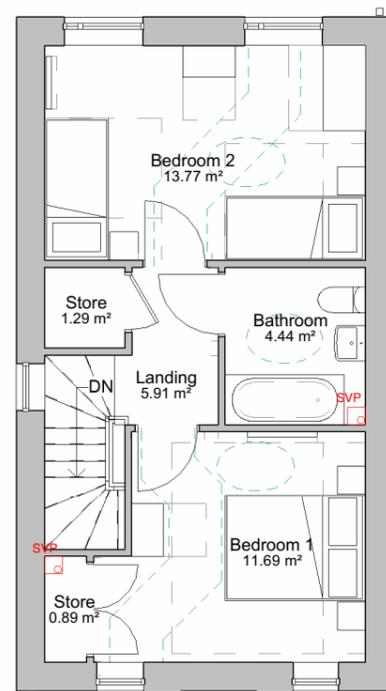

2 First Floor Plan
1 : 100

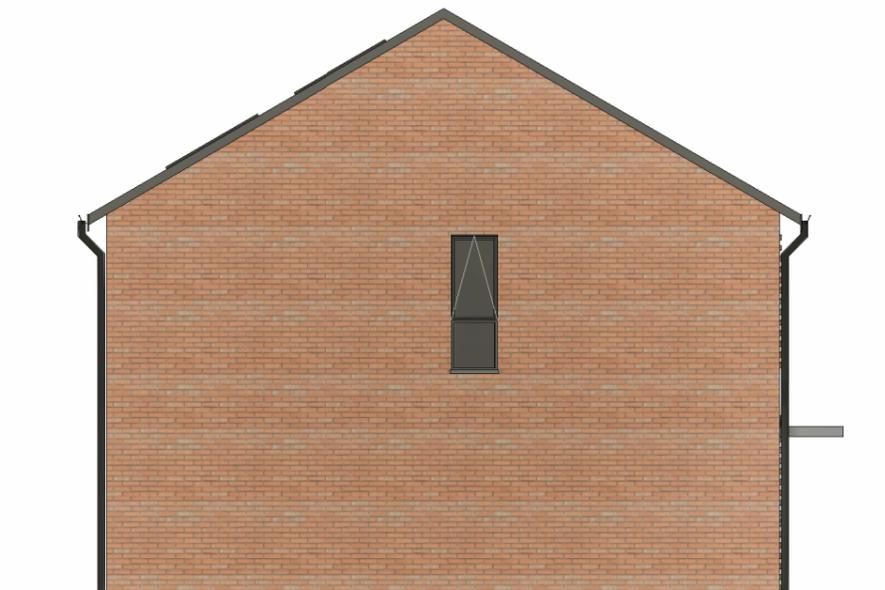

5 Side Elevation
1 : 100

MATERIALS

-  Red multi brick
-  Grey multi brick
-  Red multi brick with projection
-  Grey multi brick with projection
- Dark grey plain tile
- Grey windows and doors
- Cantilevered canopies

Note: based on Bromford standard type - 2B4P - Type 1B - SALE



Plot numbers: 24-28
Area (m²): 79.4
NDSS area (m²): 79.0

CDM Regulations

21027-NP-01-XX-DR-A-1101

nash partnership

Bath : 01225 442424 | 23a Sydney Buildings, Bath, BA2 6BZ
Bristol : 0117 3327560 | 25 King Street, Bristol, BS1 4PB

www.nashpartnership.com
mail@nashpartnership.com

PLANNING

| | | | |
|---------|------------|----------------|----------|
| Project | Originator | Zone | Level |
| 21027 | NP | 01 | XX |
| Type | Role | Drawing Number | Revision |
| DR | A | 1101 | P7 |

Project
Barrington Close, Kingswood

Title
Proposed 2 Bed 4 Person Narrow House Plans and Elevations

| | | |
|----------|-----------------|--------------|
| Drawn by | Project Manager | Scale |
| RB | AT | 1 : 100 @ A3 |

A3


Original Sheet Size

Responsibility is not accepted for errors made by others in scaling from this drawing. Contractors must check all dimensions on site. Discrepancies must be reported immediately to the architect before proceeding. This drawing is copyright ©2018 Nash Partnership. All rights reserved.

Reference Scale




| Rev. | Date | Notes | Initials |
|------|----------|------------------------|----------|
| P1 | 13/06/23 | For review and comment | RB |
| P2 | 04/07/23 | For review and comment | RB |
| P3 | 12/07/23 | For review and comment | RB |
| P4 | 17/07/23 | For review and comment | RB |
| P5 | 03/10/23 | For review and comment | RB |
| P6 | 30/11/23 | For review | RB |
| P7 | 04/12/23 | Planning Issue | RB |
| P8 | 05/12/23 | Planning Issue | RB |

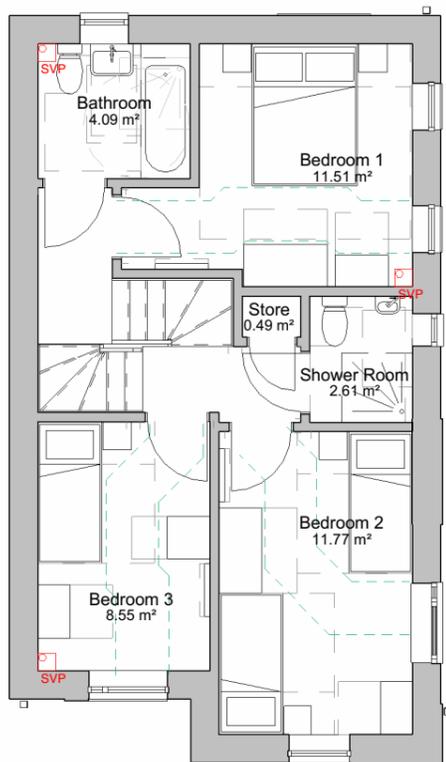

2 First Floor Plan

1 : 100

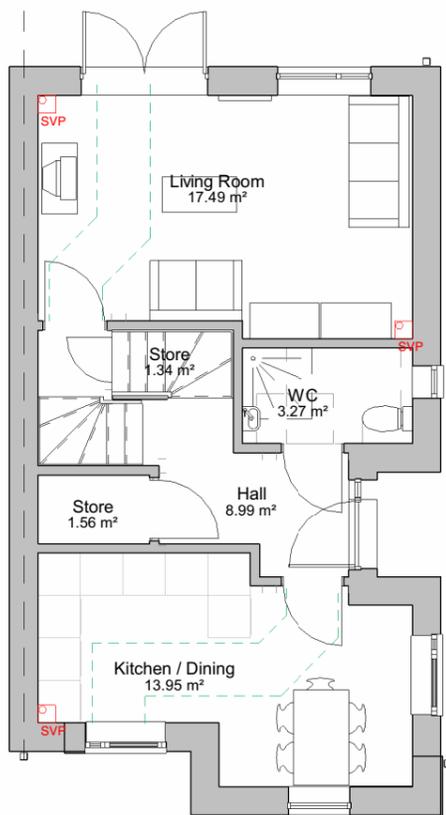

1 Ground Floor Plan

1 : 100



3 Front Elevation

1 : 100



4 Rear Elevation

1 : 100



5 Side Elevation

1 : 100

MATERIALS

- Red multi brick
- Grey multi brick
- Red multi brick with projection
- Grey multi brick with projection

Dark grey plain tile

Grey windows and doors

Cantilevered canopies



Plot numbers: 15, 16
Area (m²): 97.0
NDSS area (m²): 93.0

CDM Regulations

21027-NP-01-XX-DR-A-1125

nash partnership

Bath : 01225 442424 | 23a Sydney Buildings, Bath, BA2 6BZ
Bristol : 0117 3327560 | 25 King Street, Bristol, BS1 4PB

www.nashpartnership.com
mail@nashpartnership.com

PLANNING

| | | | |
|---------|------------|----------------|----------|
| Project | Originator | Zone | Level |
| 21027 | NP | 01 | XX |
| Type | Role | Drawing Number | Revision |
| DR | A | 1125 | P8 |

Project
Barrington Close, Kingswood

Title
Proposed 3 Bed 5 Person Step-Down
Type 1 Plans and Elevations

| | | |
|----------|-----------------|--------------|
| Drawn by | Project Manager | Scale |
| RB | PM | 1 : 100 @ A3 |

A3


Original Sheet Size

Responsibility is not accepted for errors made by others in scaling from this drawing. Contractors must check all dimensions on site. Discrepancies must be reported immediately to the architect before proceeding. This drawing is copyright ©2018 Nash Partnership. All rights reserved.

Reference Scale




| Rev. | Date | Notes | Initials |
|------|----------|------------------------|----------|
| P1 | 06/02/23 | For review and comment | RB |
| P2 | 13/06/23 | For review and comment | RB |
| P3 | 04/07/23 | For review and comment | RB |
| P4 | 03/10/23 | For review and comment | RB |
| P5 | 25/10/23 | For review | RB |
| P6 | 30/11/23 | For review | RB |
| P7 | 04/12/23 | Planning Issue | RB |
| P8 | 05/12/23 | Planning Issue | RB |

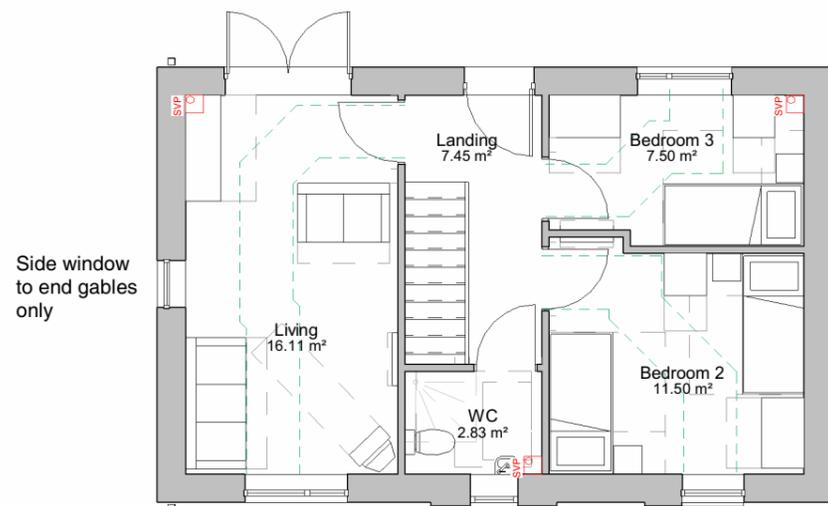


2 First Floor Plans

1 : 100

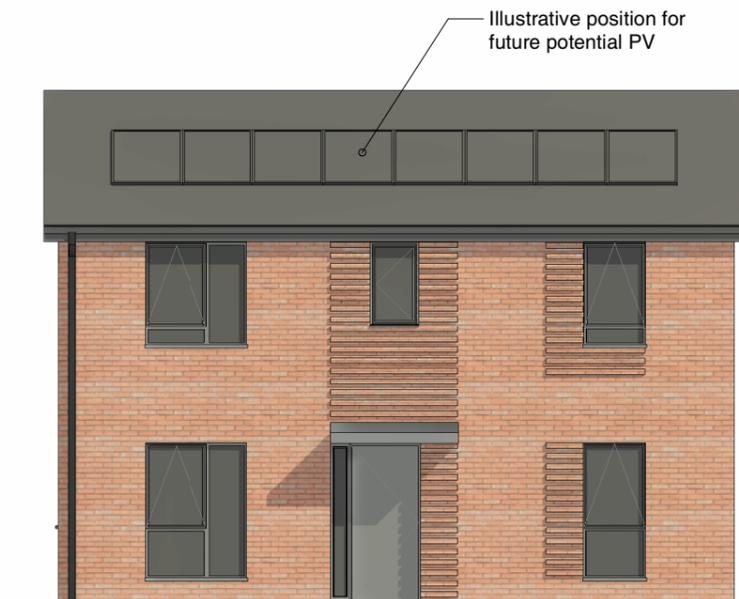


3 Front Elevation

1 : 100

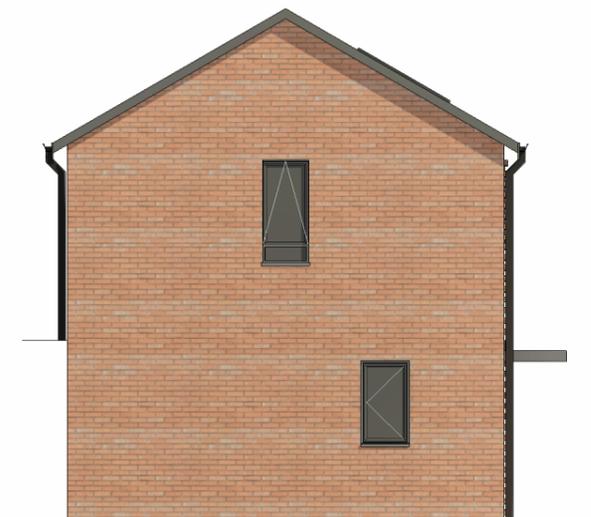

5 Side Elevation

1 : 100

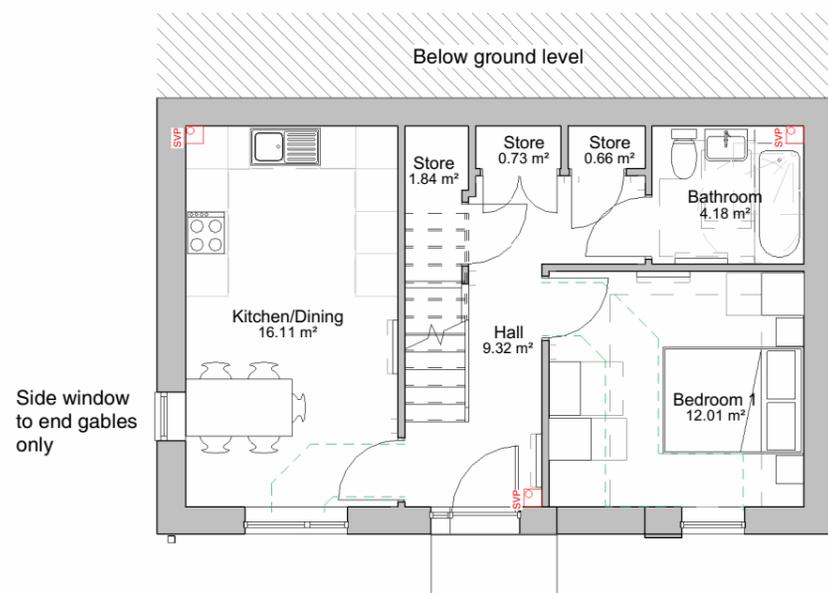

1 Ground Floor Plan

1 : 100



4 Rear Elevation

1 : 100

MATERIALS

-  Red multi brick
-  Grey multi brick
-  Red multi brick with projection
-  Grey multi brick with projection

Dark grey plain tile

Grey windows and doors

Cantilevered canopies



Plot numbers: 29-30, 75-78
 Area (m²): 94.1
 NDSS area (m²): 93.0

CDM Regulations

21027-NP-01-XX-DR-A-1119

nash
partnership

Bath : 01225 442424 | 23a Sydney Buildings, Bath, BA2 6BZ
 Bristol : 0117 3327560 | 25 King Street, Bristol, BS1 4PB

www.nashpartnership.com
 mail@nashpartnership.com

PLANNING

| Project | Originator | Zone | Level |
|---------|------------|----------------|----------|
| 21027 | NP | 01 | XX |
| Type | Role | Drawing Number | Revision |
| DR | A | 1119 | P8 |

Project
 Barrington Close, Kingswood

Title
 Proposed Stepped 3 Bed 5 Person
 Wide House Plans and Elevations

| Drawn by | Project Manager | Scale |
|----------|-----------------|--------------|
| RB | AT | 1 : 100 @ A3 |

A3


Original Sheet Size

Responsibility is not accepted for errors made by others in scaling from this drawing. Contractors must check all dimensions on site. Discrepancies must be reported immediately to the architect before proceeding. This drawing is copyright ©2018 Nash Partnership. All rights reserved.


Reference Scale



| Rev. | Date | Notes | Initials |
|------|----------|------------------------|----------|
| P1 | 13/06/23 | For review and comment | RB |
| P2 | 04/07/23 | For review and comment | RB |
| P3 | 12/07/23 | For review and comment | RB |
| P4 | 17/07/23 | For review and comment | RB |
| P5 | 03/10/23 | For review and comment | RB |
| P6 | 30/11/23 | For review | RB |
| P7 | 04/12/23 | Planning Issue | RB |
| P8 | 05/12/23 | Planning Issue | RB |

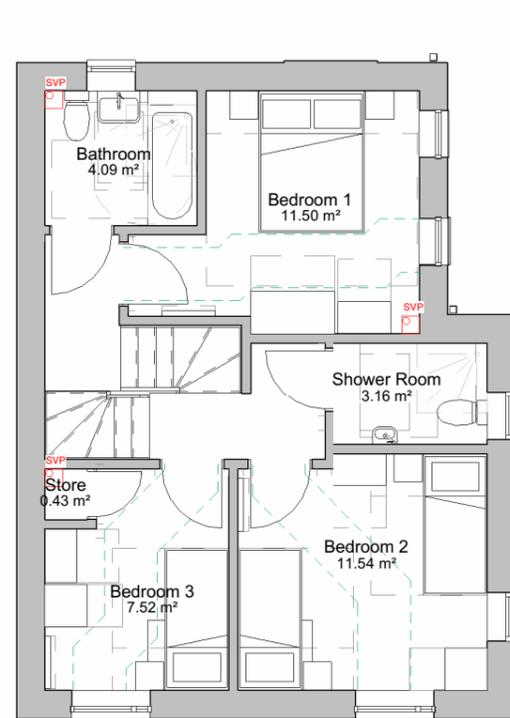


1 First Floor Plan
1 : 100

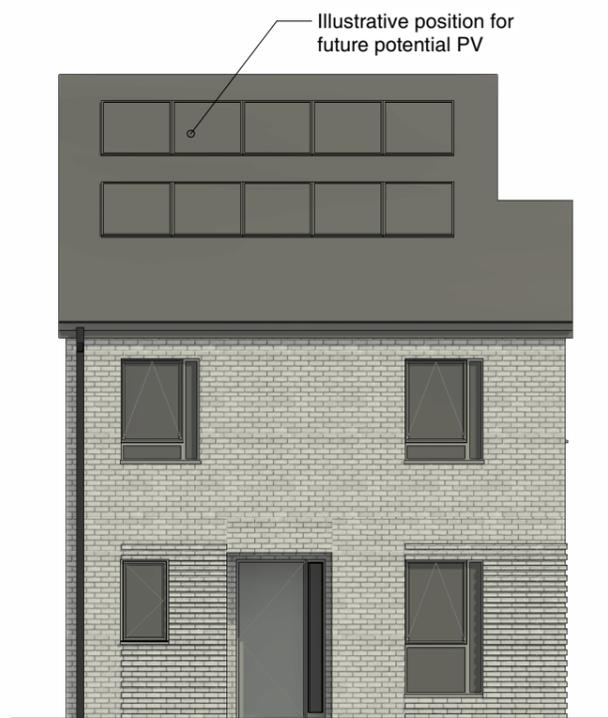


3 Front Elevation
1 : 100



4 Rear Elevation
1 : 100

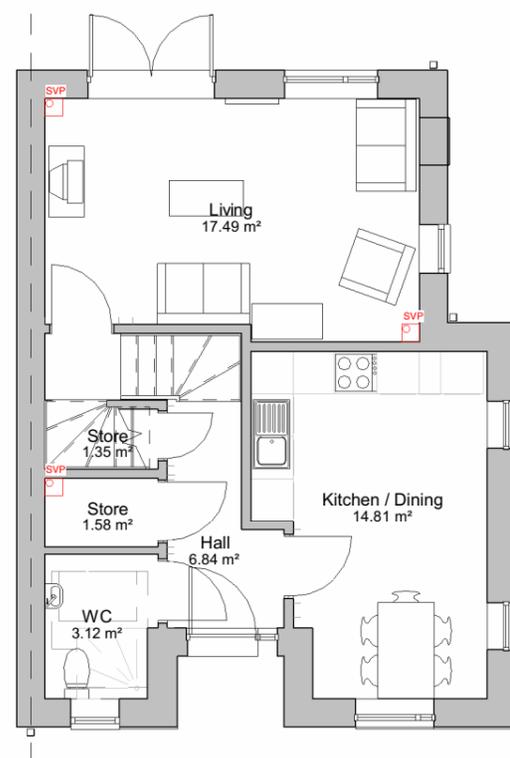

2 Ground Floor Plan
1 : 100

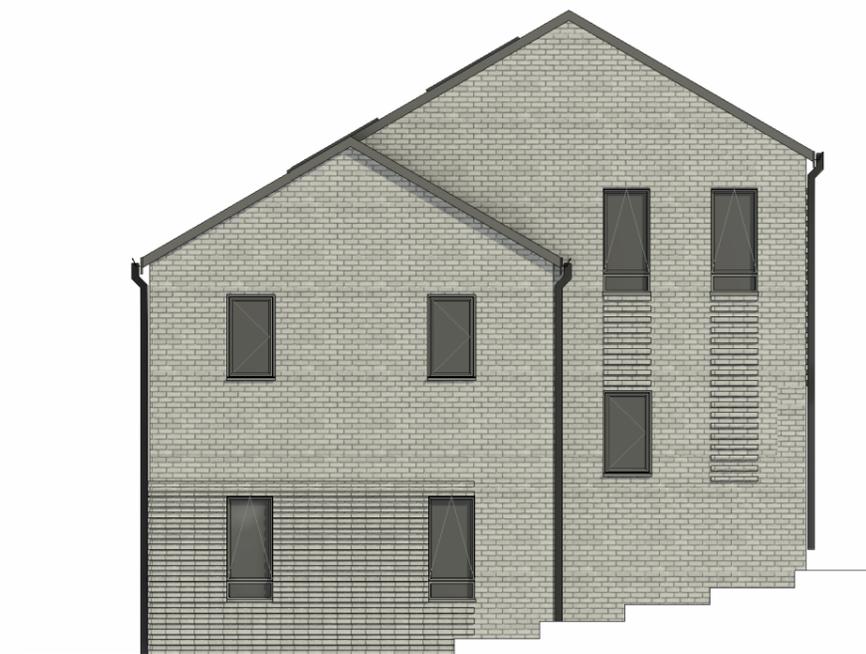

5 Side Elevation
1 : 100

MATERIALS

-  Red multi brick
-  Grey multi brick
-  Red multi brick with projection
-  Grey multi brick with projection

Dark grey plain tile

Grey windows and doors

Cantilevered canopies



Plot numbers: 49, 85
Area (m²): 97.2
NDSS area (m²): 93.0

CDM Regulations

21027-NP-01-XX-DR-A-1129

nash partnership

Bath : 01225 442424 | 23a Sydney Buildings, Bath, BA2 6BZ
Bristol : 0117 3327560 | 25 King Street, Bristol, BS1 4PB

www.nashpartnership.com
mail@nashpartnership.com

PLANNING

| | | | |
|---------|------------|----------------|----------|
| Project | Originator | Zone | Level |
| 21027 | NP | 01 | XX |
| Type | Role | Drawing Number | Revision |
| DR | A | 1129 | P8 |

Project
Barrington Close, Kingswood

Title
Proposed 3 Bed 5 Person Step-Up
Type 2 Plans and Elevations

| | | |
|----------|-----------------|--------------|
| Drawn by | Project Manager | Scale |
| RB | PM | 1 : 100 @ A3 |

A3


Original Sheet Size

Responsibility is not accepted for errors made by others in scaling from this drawing. Contractors must check all dimensions on site. Discrepancies must be reported immediately to the architect before proceeding. This drawing is copyright ©2018 Nash Partnership. All rights reserved.

Reference Scale



| Rev. | Date | Notes | Initials |
|------|----------|------------------------|----------|
| P1 | 13/06/23 | For review and comment | RB |
| P2 | 04/07/23 | For review and comment | RB |
| P3 | 12/07/23 | For review and comment | RB |
| P4 | 17/07/23 | For review and comment | RB |
| P5 | 03/10/23 | For review and comment | RB |
| P6 | 30/11/23 | For review | RB |
| P7 | 04/12/23 | Planning Issue | RB |
| P8 | 05/12/23 | Planning Issue | RB |

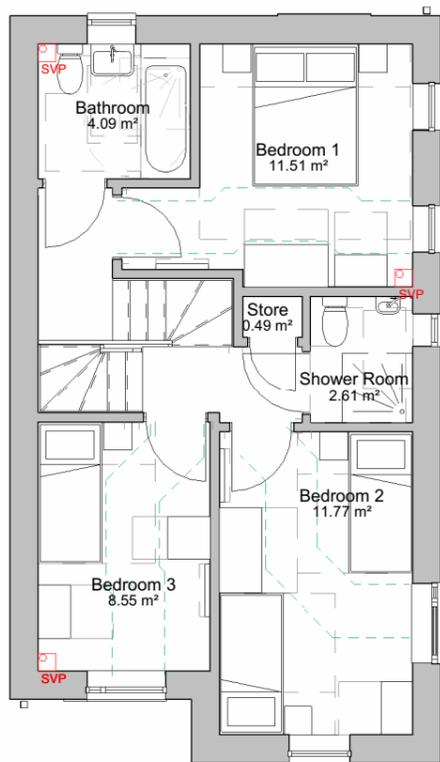


1 First Floor Plan
1 : 100




3 Front Elevation
1 : 100



4 Rear Elevation
1 : 100

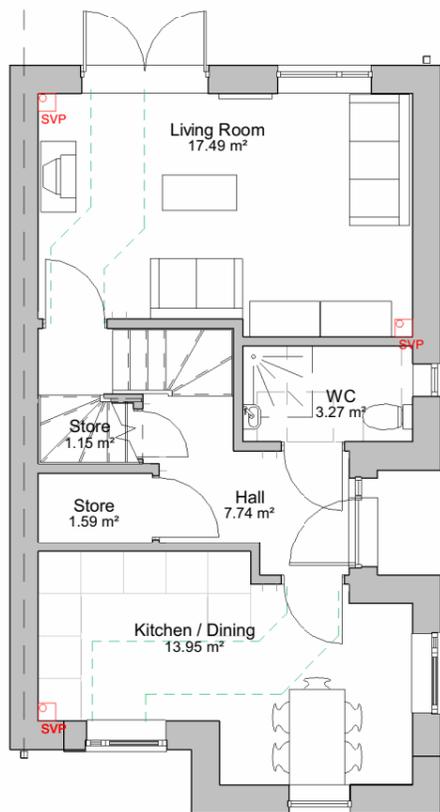

2 Ground Floor Plan
1 : 100

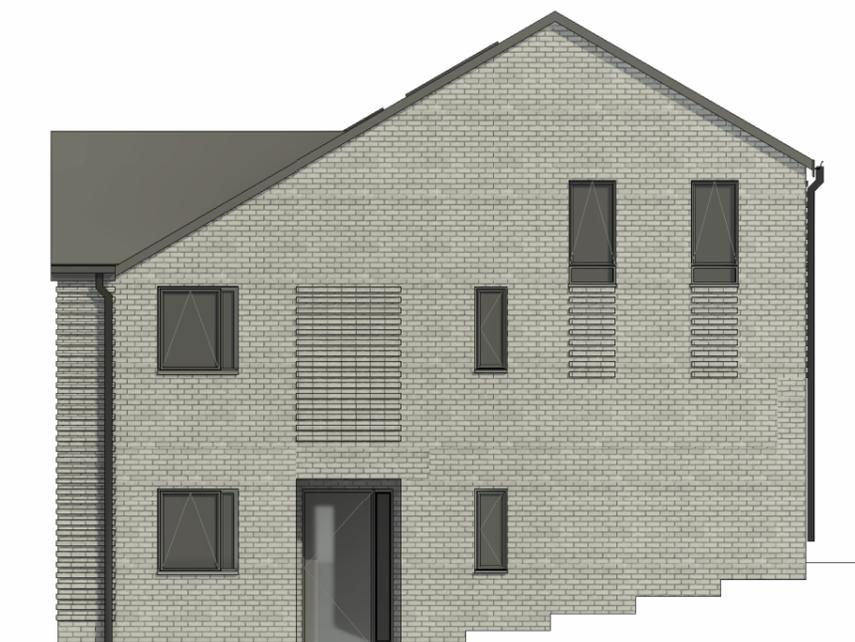

5 Side Elevation
1 : 100

MATERIALS

-  Red multi brick
-  Grey multi brick
-  Red multi brick with projection
-  Grey multi brick with projection

Dark grey plain tile

Grey windows and doors

Cantilevered canopies



Plot numbers: 33, 34
 Area (m²): 97.0
 NDSS area (m²): 93.0

CDM Regulations

21027-NP-01-XX-DR-A-1128

nash partnership

Bath : 01225 442424 | 23a Sydney Buildings, Bath, BA2 6BZ
Bristol : 0117 3327560 | 25 King Street, Bristol, BS1 4PB

www.nashpartnership.com
mail@nashpartnership.com

PLANNING

| | | | |
|---------|------------|----------------|----------|
| Project | Originator | Zone | Level |
| 21027 | NP | 01 | XX |
| Type | Role | Drawing Number | Revision |
| DR | A | 1128 | P8 |

Project
Barrington Close, Kingswood

Title
Proposed 3 Bed 5 Person Step-Up
Type 1 Plans and Elevations

| | | |
|----------|-----------------|--------------|
| Drawn by | Project Manager | Scale |
| RB | PM | 1 : 100 @ A3 |

A3


Original Sheet Size

Responsibility is not accepted for errors made by others in scaling from this drawing. Contractors must check all dimensions on site. Discrepancies must be reported immediately to the architect before proceeding. This drawing is copyright ©2018 Nash Partnership. All rights reserved.

Reference Scale




| Rev. | Date | Notes | Initials |
|------|----------|------------------------|----------|
| P1 | 13/06/23 | For review and comment | RB |
| P2 | 04/07/23 | For review and comment | RB |
| P3 | 12/07/23 | For review and comment | RB |
| P4 | 17/07/23 | For review and comment | RB |
| P5 | 03/10/23 | For review and comment | RB |
| P6 | 30/11/23 | For review | RB |
| P7 | 04/12/23 | Planning Issue | RB |
| P8 | 05/12/23 | Planning Issue | RB |

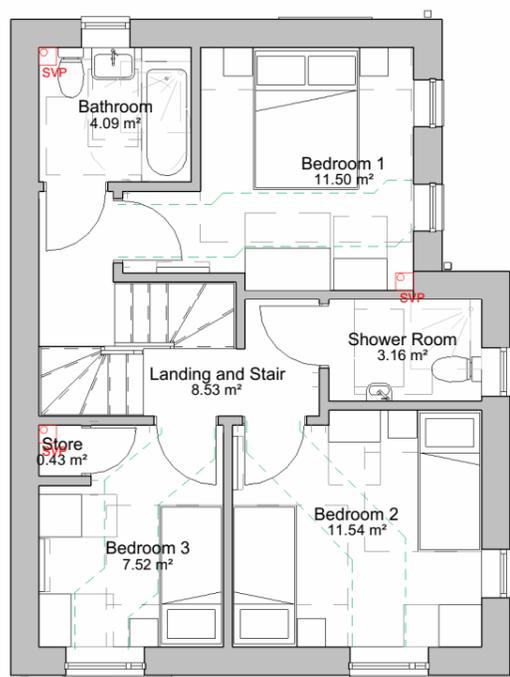


1 First Floor Plan
1 : 100



3 Front Elevation
1 : 100

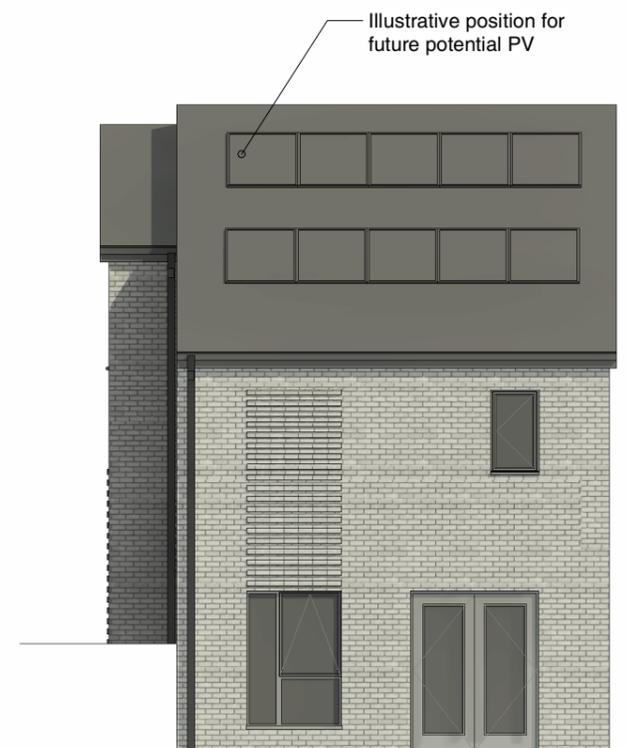

4 Rear Elevation
1 : 100

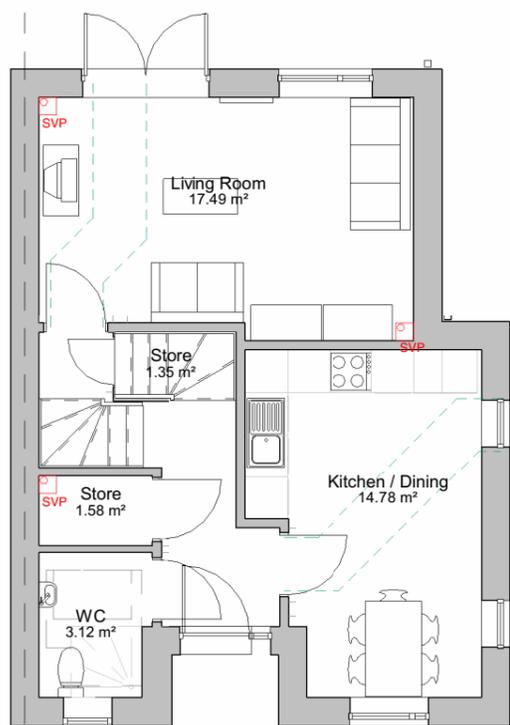

2 Ground Floor Plan
1 : 100



5 Side Elevation
1 : 100

MATERIALS

-  Red multi brick
-  Grey multi brick
-  Red multi brick with projection
-  Grey multi brick with projection

Dark grey plain tile

Grey windows and doors

Cantilevered canopies



Plot numbers: 48
Area (m²): 97.2
NDSS area (m²): 93.0

CDM Regulations

21027-NP-01-XX-DR-A-1127

nash partnership

Bath : 01225 442424 | 23a Sydney Buildings, Bath, BA2 6BZ
Bristol : 0117 3327560 | 25 King Street, Bristol, BS1 4PB

www.nashpartnership.com
mail@nashpartnership.com

PLANNING

| | | | |
|---------|------------|----------------|----------|
| Project | Originator | Zone | Level |
| 21027 | NP | 01 | XX |
| Type | Role | Drawing Number | Revision |
| DR | A | 1127 | P8 |

Project
Barrington Close, Kingswood

Title
Proposed 3 Bed 5 Person Step-Down
Type 2 Plans and Elevations

| | | |
|----------|-----------------|--------------|
| Drawn by | Project Manager | Scale |
| RB | PM | 1 : 100 @ A3 |

A3


Original Sheet Size

Responsibility is not accepted for errors made by others in scaling from this drawing. Contractors must check all dimensions on site. Discrepancies must be reported immediately to the architect before proceeding. This drawing is copyright ©2018 Nash Partnership. All rights reserved.


Reference Scale



| Rev. | Date | Notes | Initials |
|------|----------|---------------------------|----------|
| P1 | Date 1 | Issue for internal review | RB |
| P2 | 13/06/23 | For review and comment | RB |
| P3 | 04/07/23 | For review and comment | RB |
| P4 | 03/10/23 | For review and comment | RB |
| P5 | 25/10/23 | For review | RB |
| P6 | 30/11/23 | For review | RB |
| P7 | 04/12/23 | Planning Issue | RB |
| P8 | 05/12/23 | Planning Issue | RB |

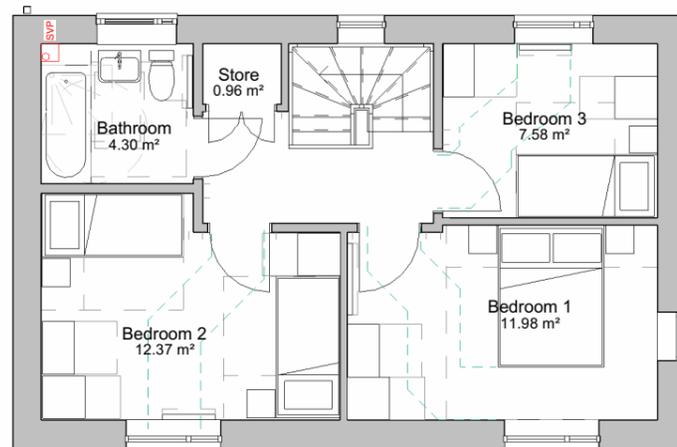


Side window to end gables only

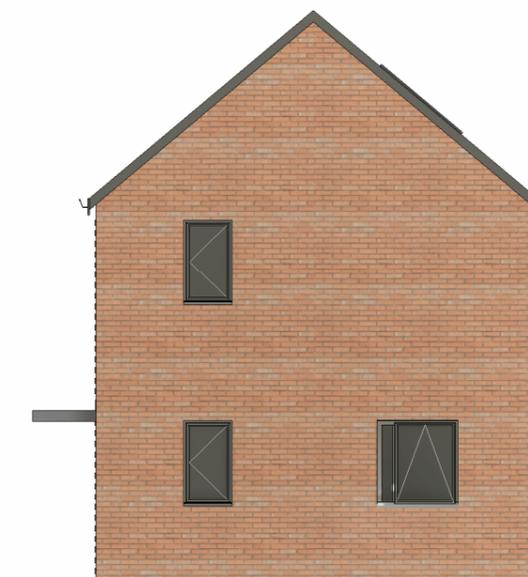

2 First Floor Plan

1 : 100

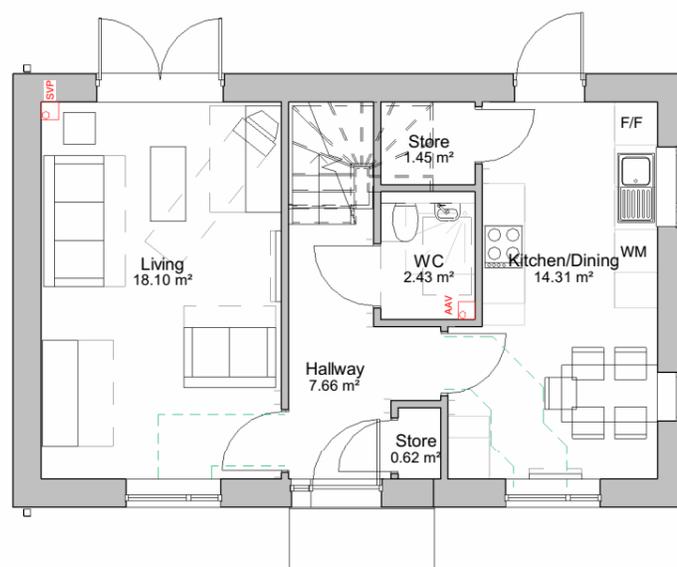

Side window to end gables only

Side window to end gables only

4 Front Elevation

1 : 100



Illustrative position for future potential PV

5 Side Elevation

1 : 100

MATERIALS

-  Red multi brick
-  Grey multi brick
-  Red multi brick with projection
-  Grey multi brick with projection

Dark grey plain tile

Grey windows and doors

Cantilevered canopies

1 Ground Floor Plan

1 : 100

3 Rear Elevation

1 : 100



Plot numbers: 71-74
Area (m²): 93.0
NDSS area (m²): 93.0

CDM Regulations

21027-NP-01-XX-DR-A-1103

nash partnership

Bath : 01225 442424 | 23a Sydney Buildings, Bath, BA2 6BZ
Bristol : 0117 3327560 | 25 King Street, Bristol, BS1 4PB

www.nashpartnership.com
mail@nashpartnership.com

PLANNING

| | | | |
|---------|------------|----------------|----------|
| Project | Originator | Zone | Level |
| 21027 | NP | 01 | XX |
| Type | Role | Drawing Number | Revision |
| DR | A | 1103 | P8 |

Project
Barrington Close, Kingswood

Title
Proposed 3 Bed 5 Person Wide House Plans and Elevations

| | | |
|----------|-----------------|--------------|
| Drawn by | Project Manager | Scale |
| RB | AT | 1 : 100 @ A3 |

A3


Original Sheet Size

Responsibility is not accepted for errors made by others in scaling from this drawing. Contractors must check all dimensions on site. Discrepancies must be reported immediately to the architect before proceeding. This drawing is copyright ©2018 Nash Partnership. All rights reserved.

Reference Scale



| Rev. | Date | Notes | Initials |
|------|----------|------------------------|----------|
| P1 | 13/06/23 | For review and comment | RB |
| P2 | 04/07/23 | For review and comment | RB |
| P3 | 03/10/23 | For review and comment | RB |
| P4 | 30/11/23 | For review | RB |
| P5 | 04/12/23 | Planning Issue | RB |
| P6 | 05/12/23 | Planning Issue | RB |

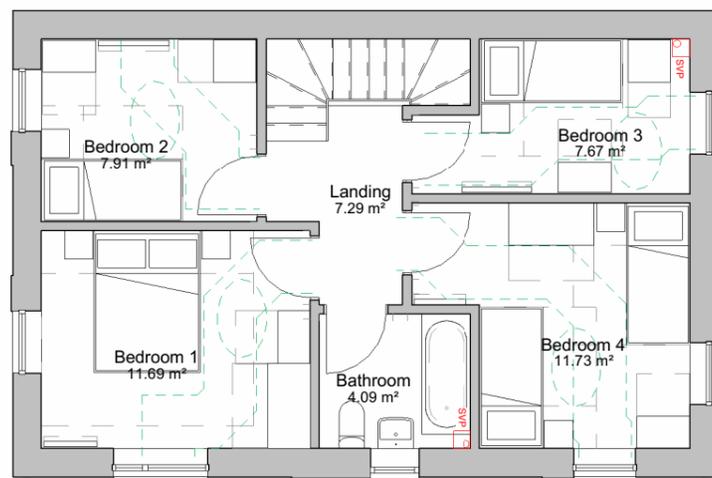


2 First Floor Plan
1 : 100




3 Front Elevation
1 : 100

MATERIALS


-  Red multi brick
-  Grey multi brick
-  Red multi brick with projection
-  Grey multi brick with projection
- Dark grey plain tile
- Grey windows and doors
- Cantilevered canopies

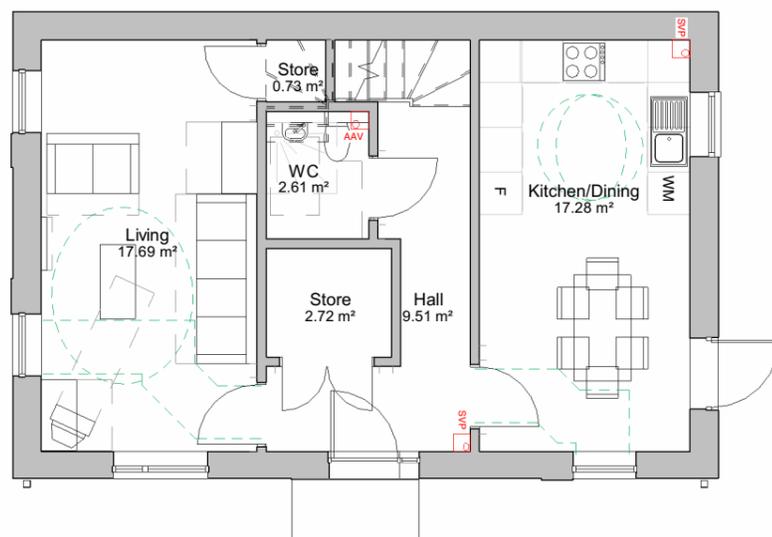

1 Ground Floor Plan
1 : 100

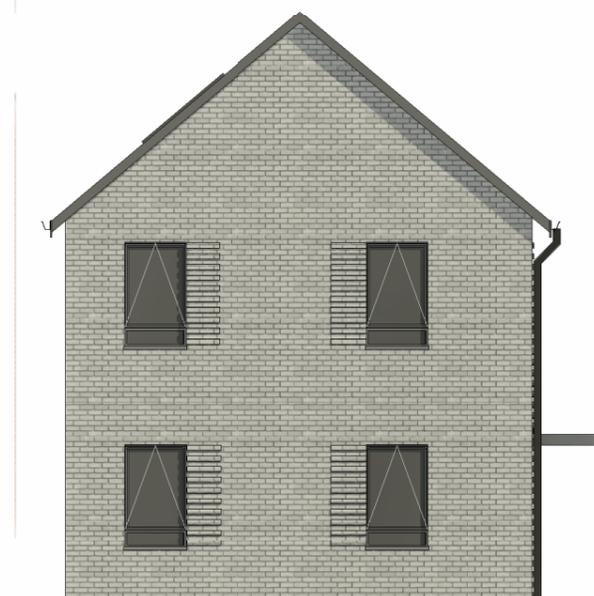

4 Side Elevation
1 : 100

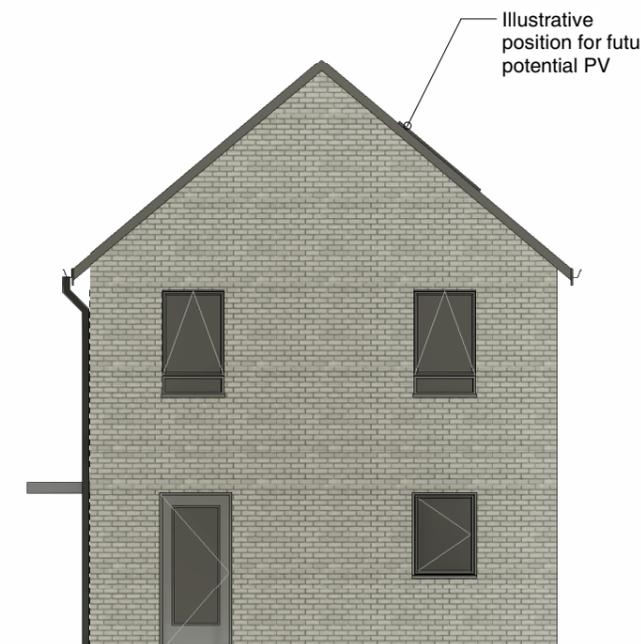

5 Side Elevation
1 : 100



Plot numbers: 23
Area (m²): 106.6
NDSS area (m²): 106.0

CDM Regulations

21027-NP-01-XX-DR-A-1124

nash partnership

Bath : 01225 442424 | 23a Sydney Buildings, Bath, BA2 6BZ
Bristol : 0117 3327560 | 25 King Street, Bristol, BS1 4PB

www.nashpartnership.com
mail@nashpartnership.com

PLANNING

| | | | |
|---------|------------|----------------|----------|
| Project | Originator | Zone | Level |
| 21027 | NP | 01 | XX |
| Type | Role | Drawing Number | Revision |
| DR | A | 1124 | P6 |

Project
Barrington Close, Kingswood

Title
Proposed 4 Bed 6 Person Wide House Type 2 Plans and Elevations

| | | |
|----------|-----------------|--------------|
| Drawn by | Project Manager | Scale |
| RB | PM | 1 : 100 @ A3 |

A3


Original Sheet Size

Responsibility is not accepted for errors made by others in scaling from this drawing. Contractors must check all dimensions on site. Discrepancies must be reported immediately to the architect before proceeding. This drawing is copyright ©2018 Nash Partnership. All rights reserved.


Reference Scale




| Rev. | Date | Notes | Initials |
|------|----------|---------------------------|----------|
| P1 | Date 1 | Issue for internal review | RB |
| P2 | 06/02/23 | For review and comment | RB |
| P3 | 13/06/23 | For review and comment | RB |
| P4 | 04/07/23 | For review and comment | RB |
| P5 | 03/10/23 | For review and comment | RB |
| P6 | 30/11/23 | For review | RB |
| P7 | 04/12/23 | Planning Issue | RB |
| P8 | 05/12/23 | Planning Issue | RB |

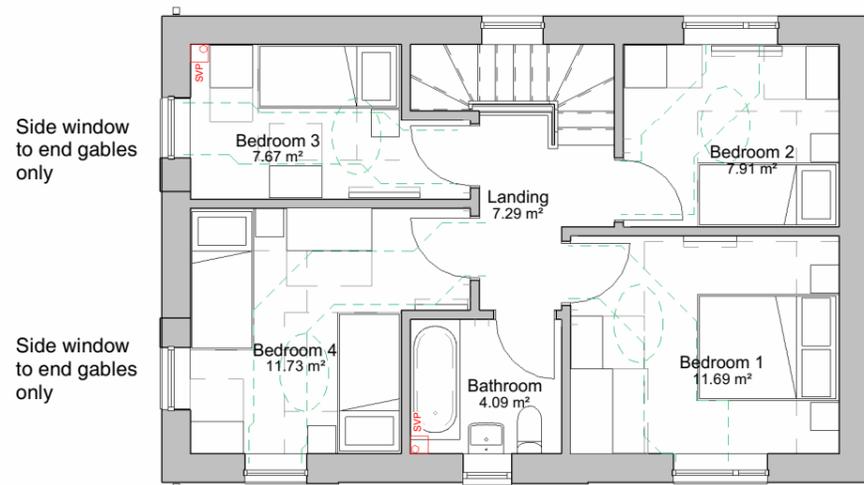


1 First Floor Plan
1 : 100

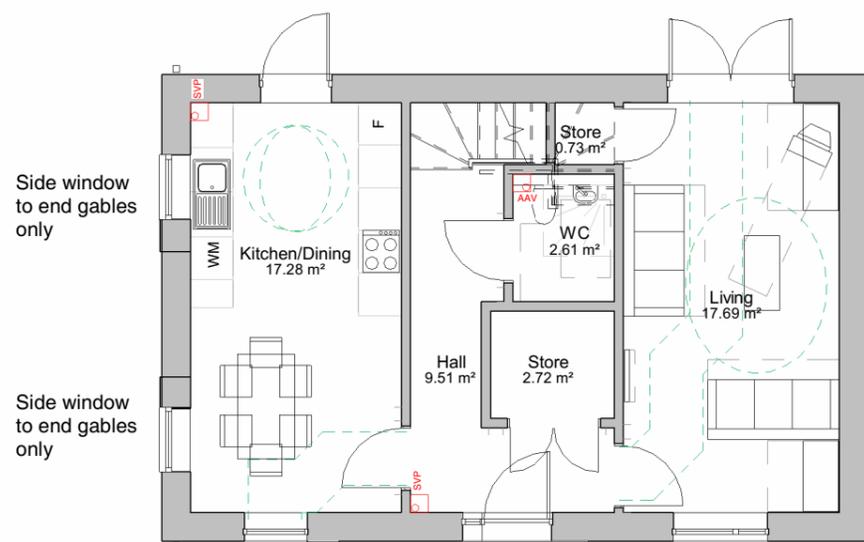

2 Ground Floor Plan
1 : 100

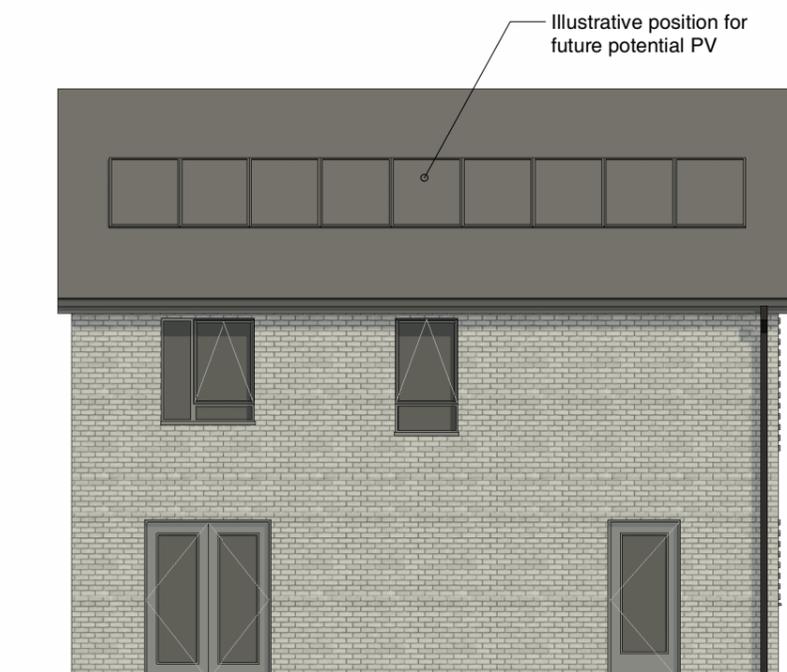

3 Rear Elevation
1 : 100

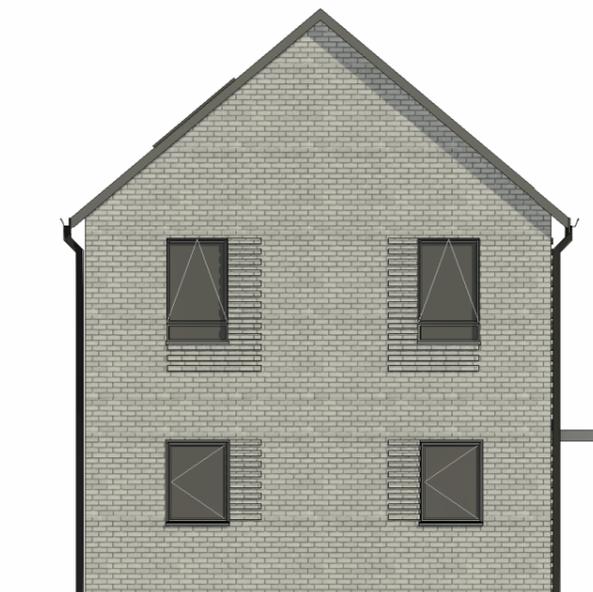

5 Side Elevation
1 : 100



4 Front Elevation
1 : 100

MATERIALS

-  Red multi brick
-  Grey multi brick
-  Red multi brick with projection
-  Grey multi brick with projection

Dark grey plain tile

Grey windows and doors

Cantilevered canopies



Plot numbers: 69-70
 Area (m²): 106.6
 NDSS area (m²): 106.0

CDM Regulations

21027-NP-01-XX-DR-A-1104

nash partnership

Bath : 01225 442424 | 23a Sydney Buildings, Bath, BA2 6BZ
Bristol : 0117 3327560 | 25 King Street, Bristol, BS1 4PB

www.nashpartnership.com
mail@nashpartnership.com

PLANNING

| Project | Originator | Zone | Level |
|---------|------------|----------------|----------|
| 21027 | NP | 01 | XX |
| Type | Role | Drawing Number | Revision |
| DR | A | 1104 | P8 |

Project
Barrington Close, Kingswood

Title
Proposed 4 Bed 6 Person Wide House Type 1 Plans and Elevations

| Drawn by | Project Manager | Scale |
|----------|-----------------|--------------|
| RB | AT | 1 : 100 @ A3 |